


# GOLDEN MILE

**Research + Investigation by ORE /  
Brown + Storey Architects**

Toronto, ON

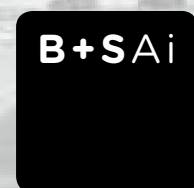






1949



1969



2018

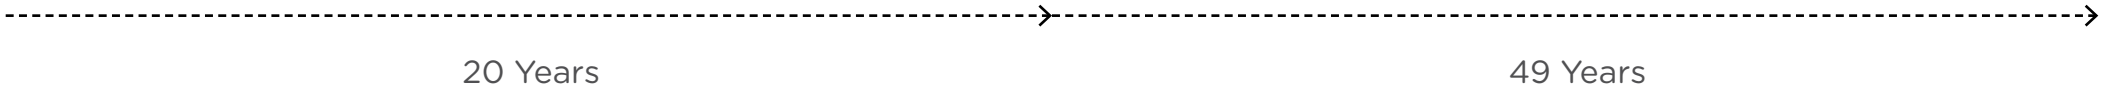






OFFICE for  
RESPONSIVE  
ENVIRONMENTS

BROWN  
+ STOREY  
ARCHITECTS  
INC.

Existing  
Sc. 1 : 10 000


Reimagining the Golden Mile

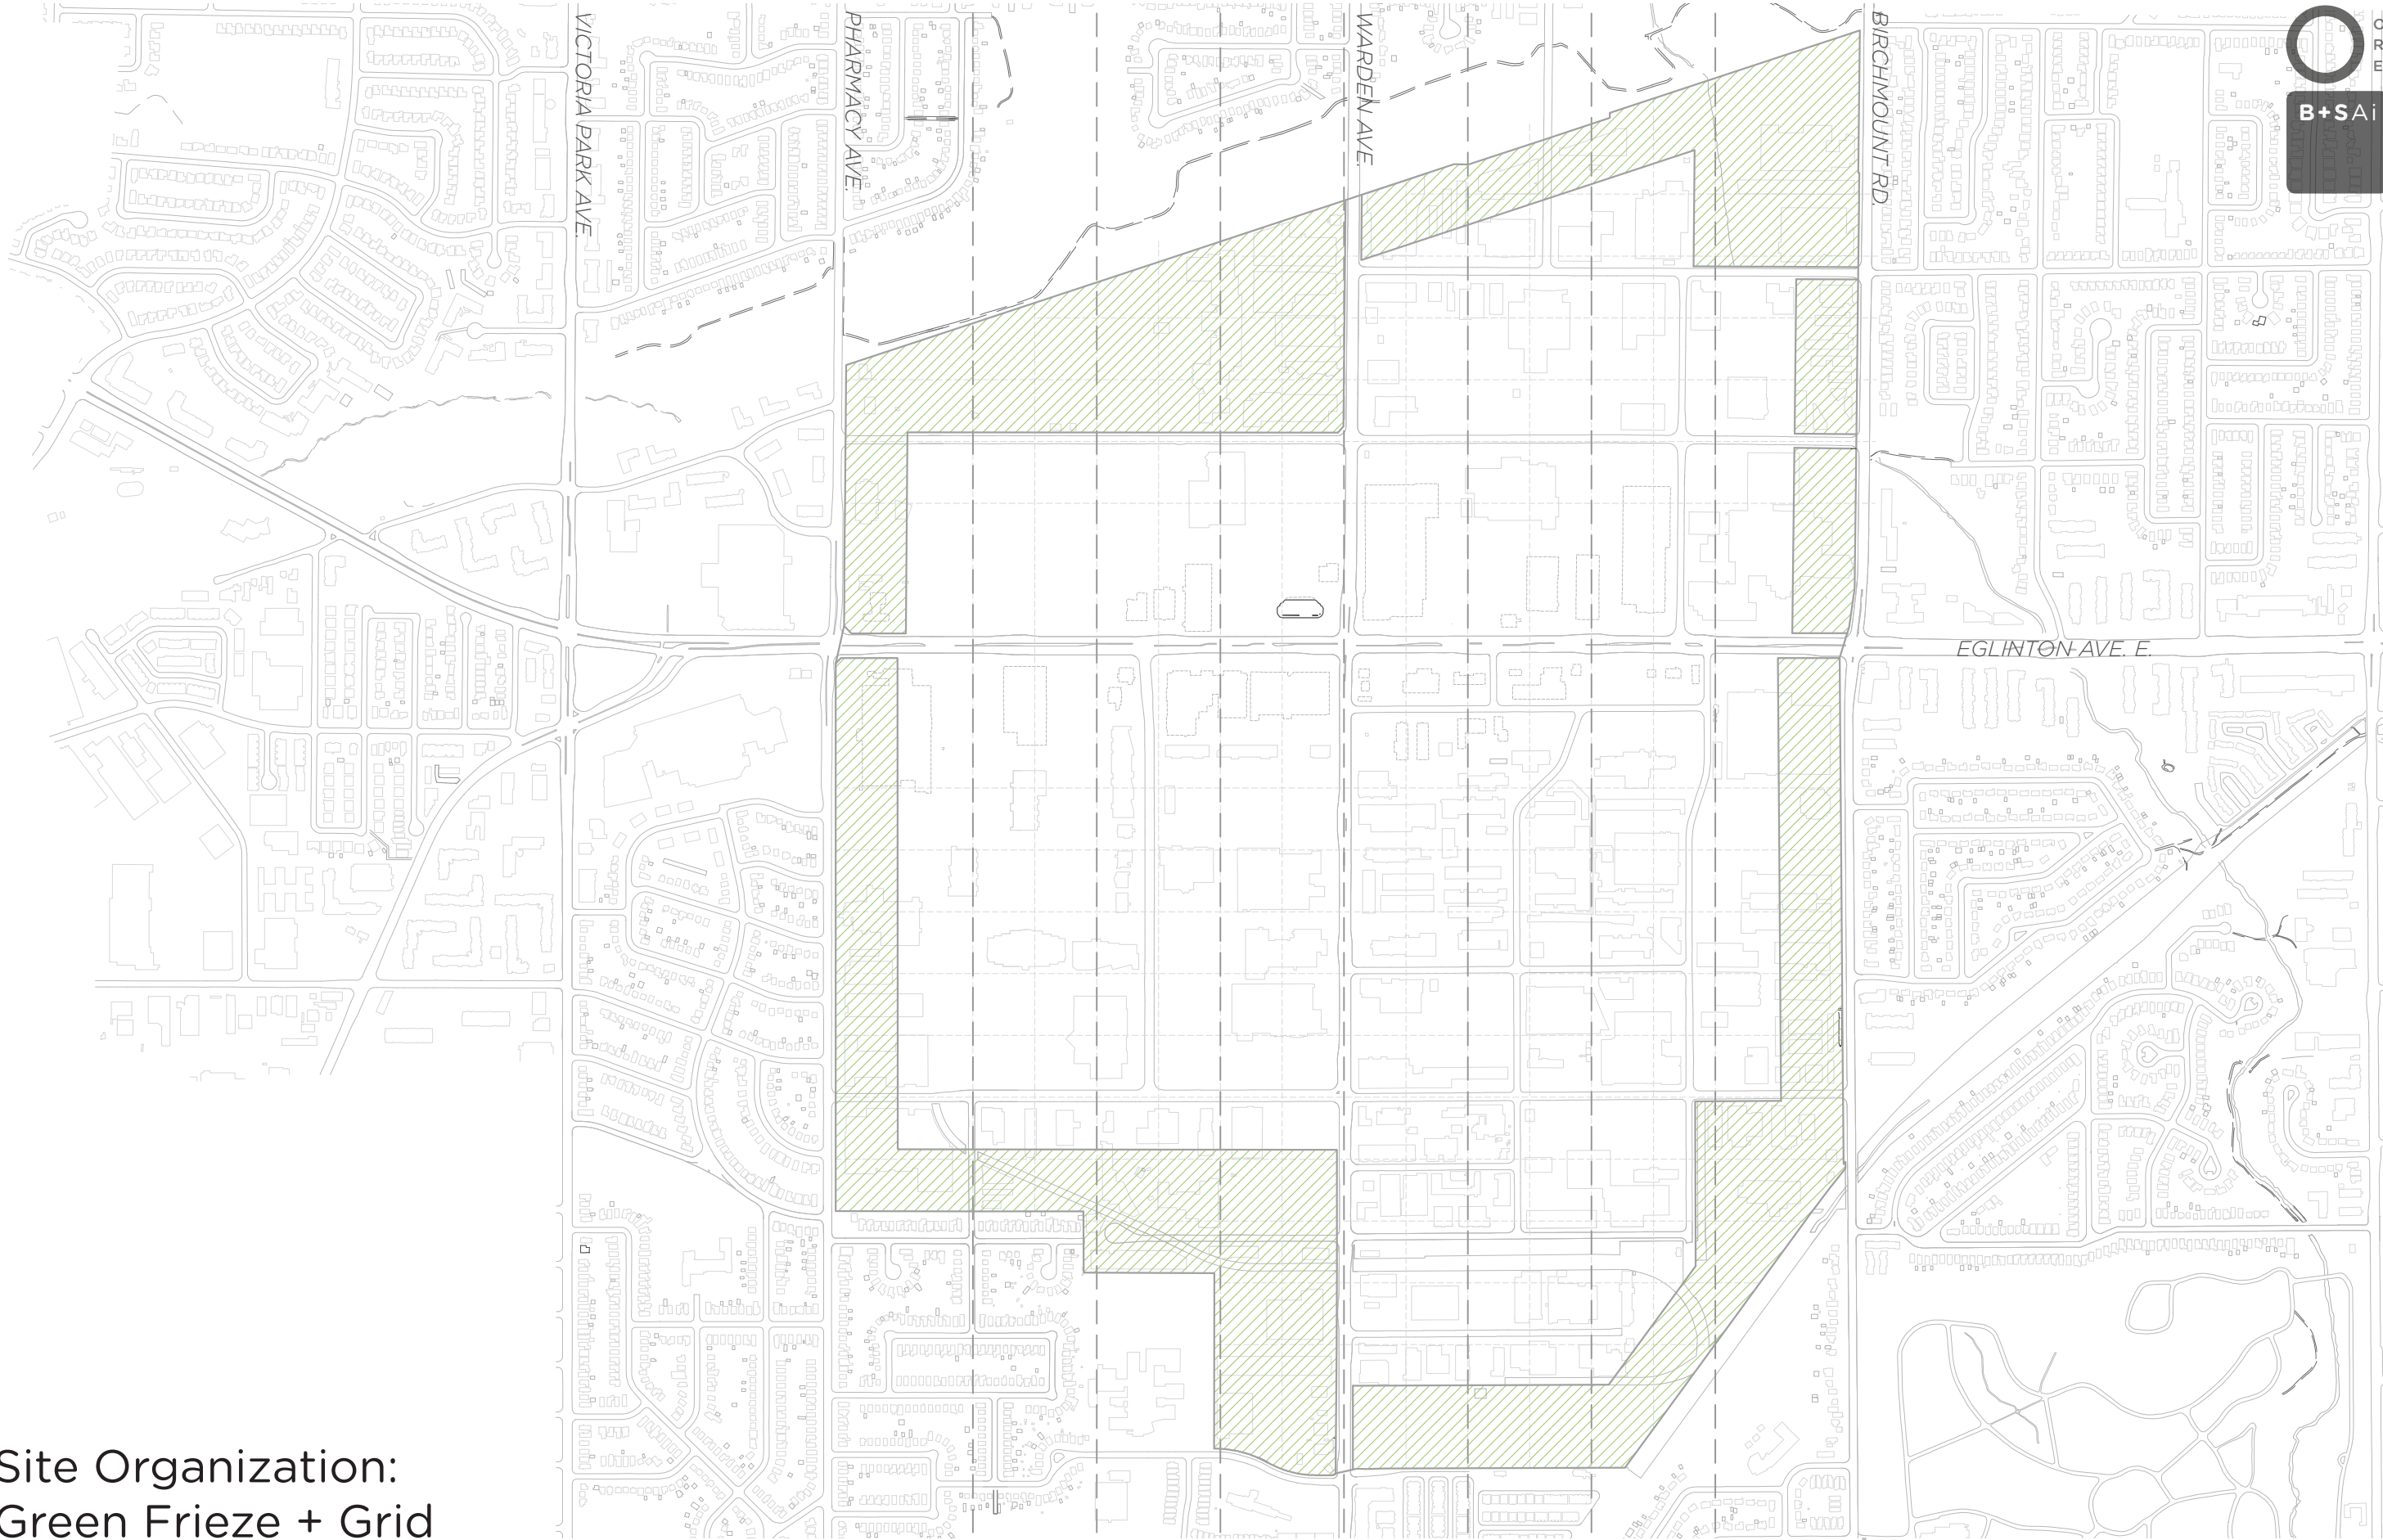

Site Organization:  
Green Frieze + Grid

Sc. 1 : 10 000

Reimagining the Golden Mile

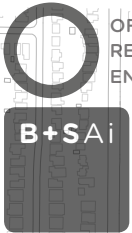


OFFICE for  
RESPONSIVE  
ENVIRONMENTS

BROWN  
+ STOREY  
ARCHITECTS  
INC.






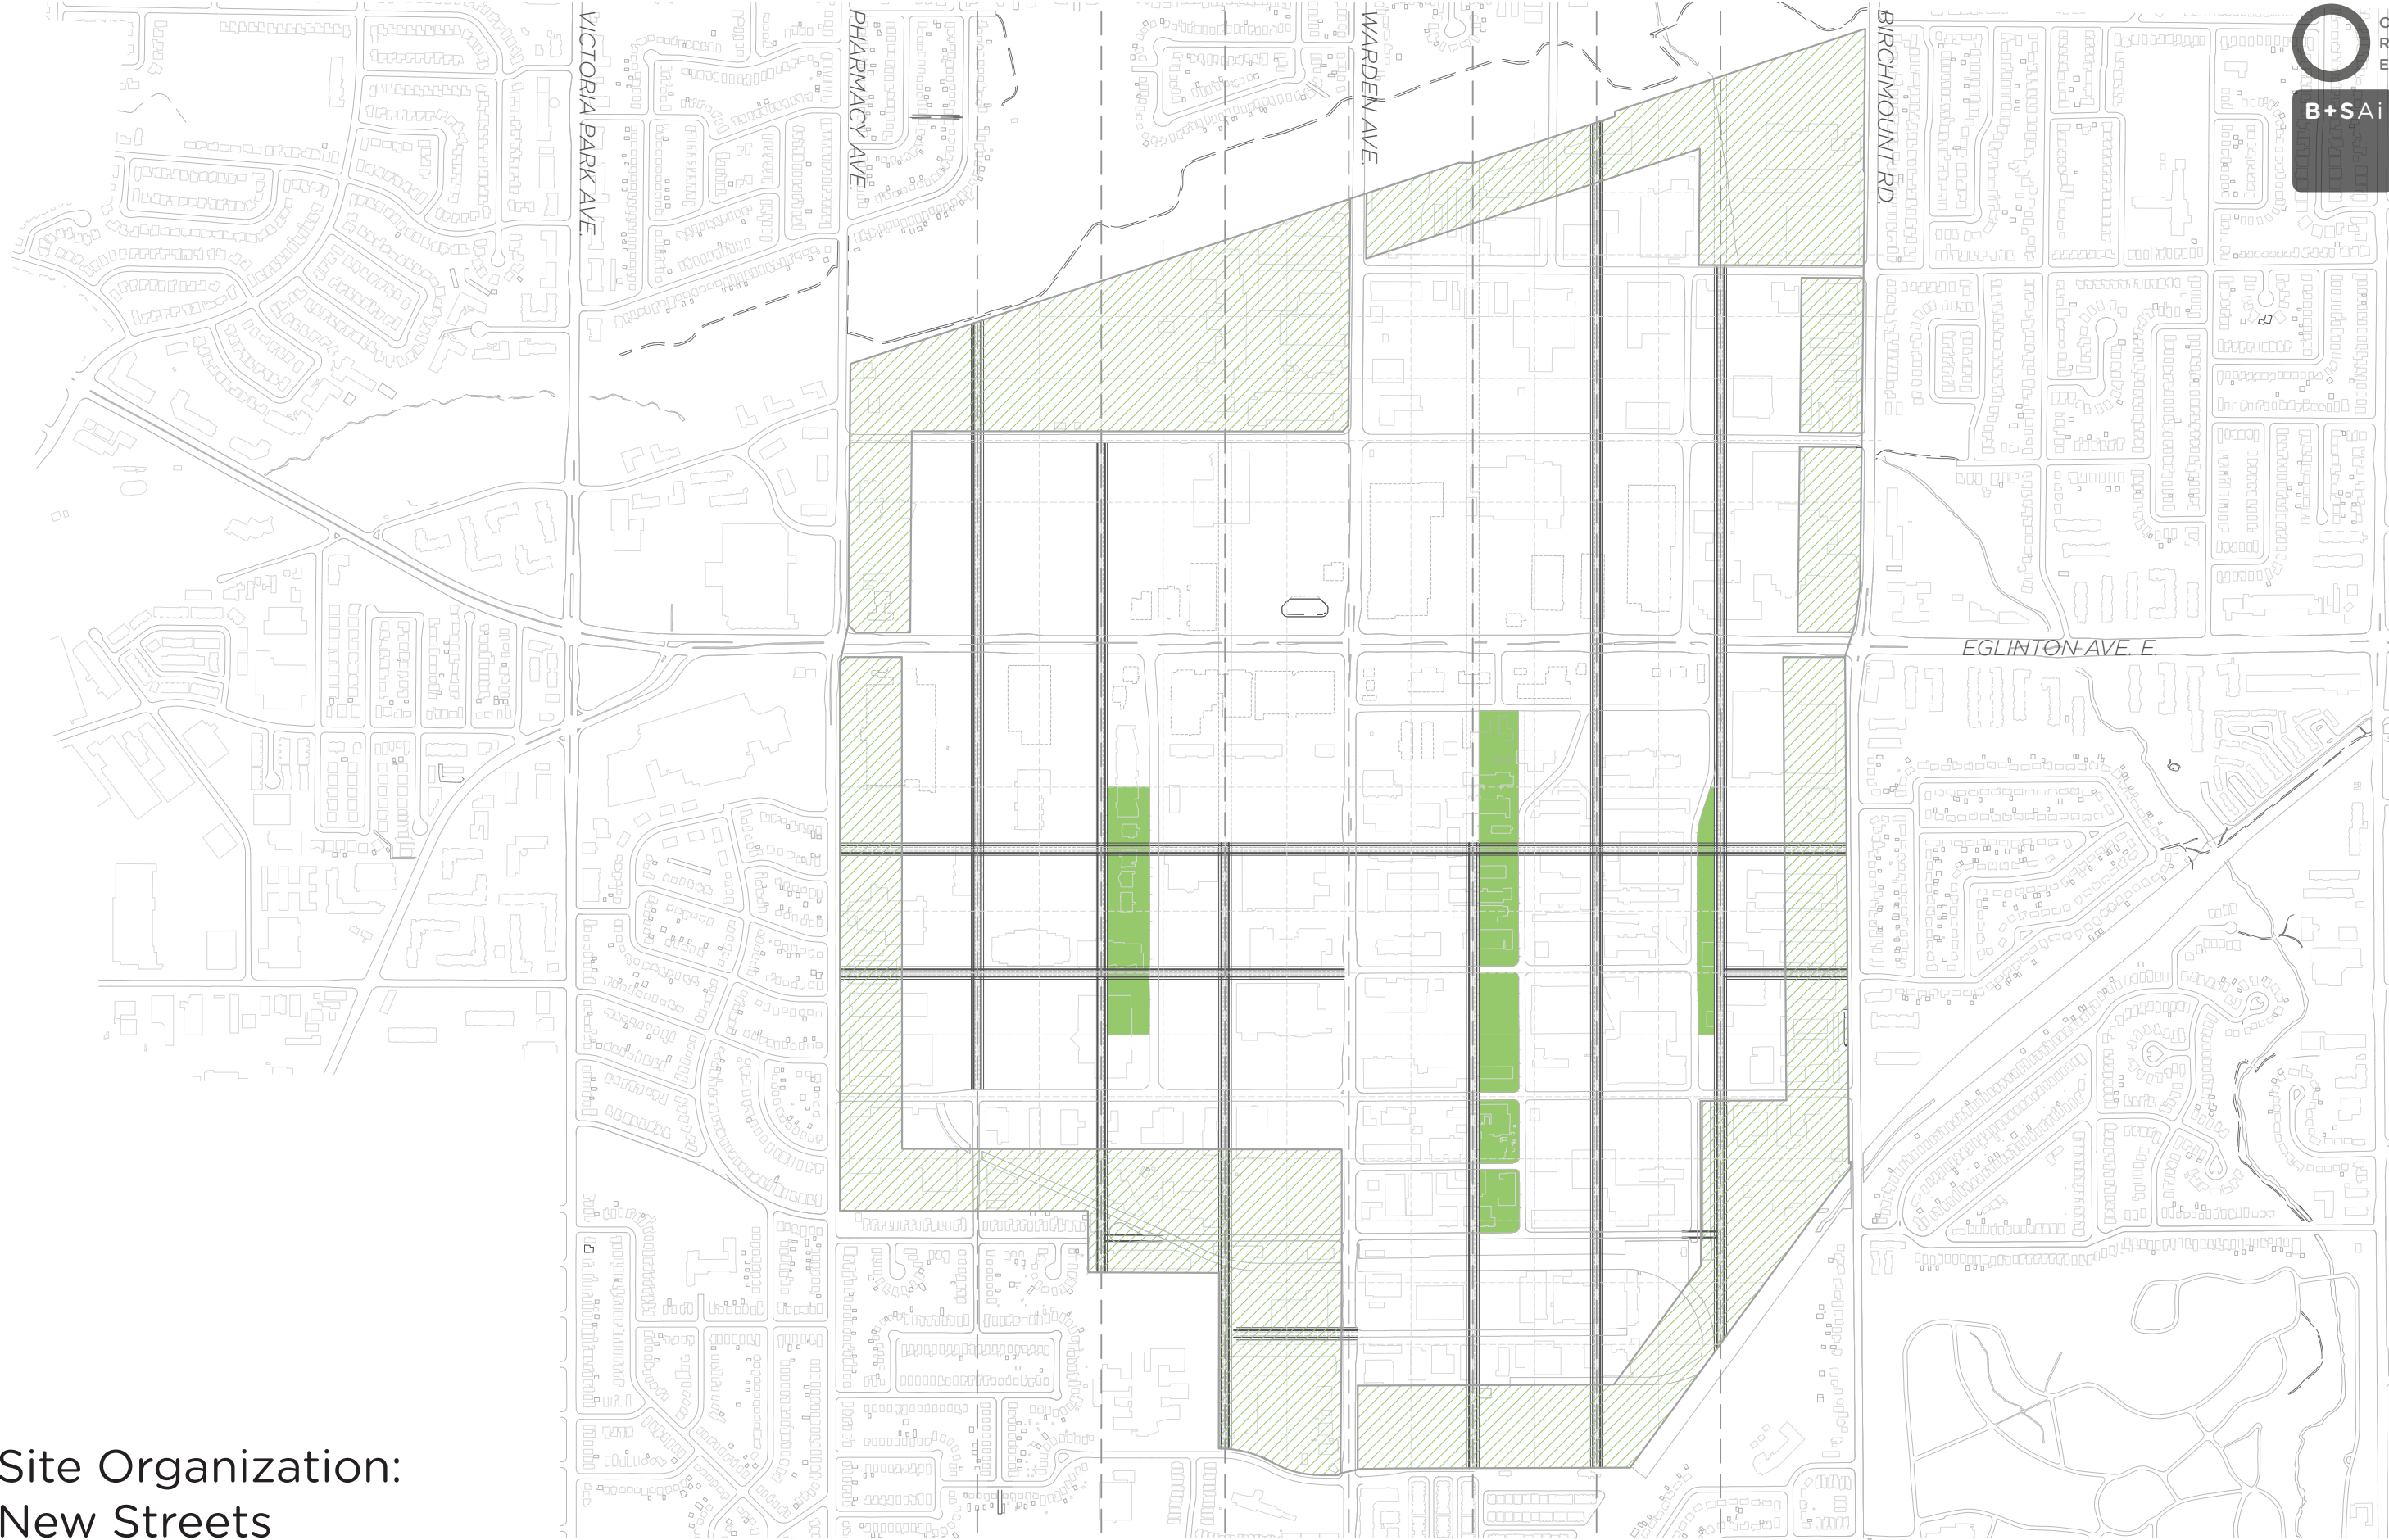

Site Organization:  
New Streets

Sc. 1 : 10 000




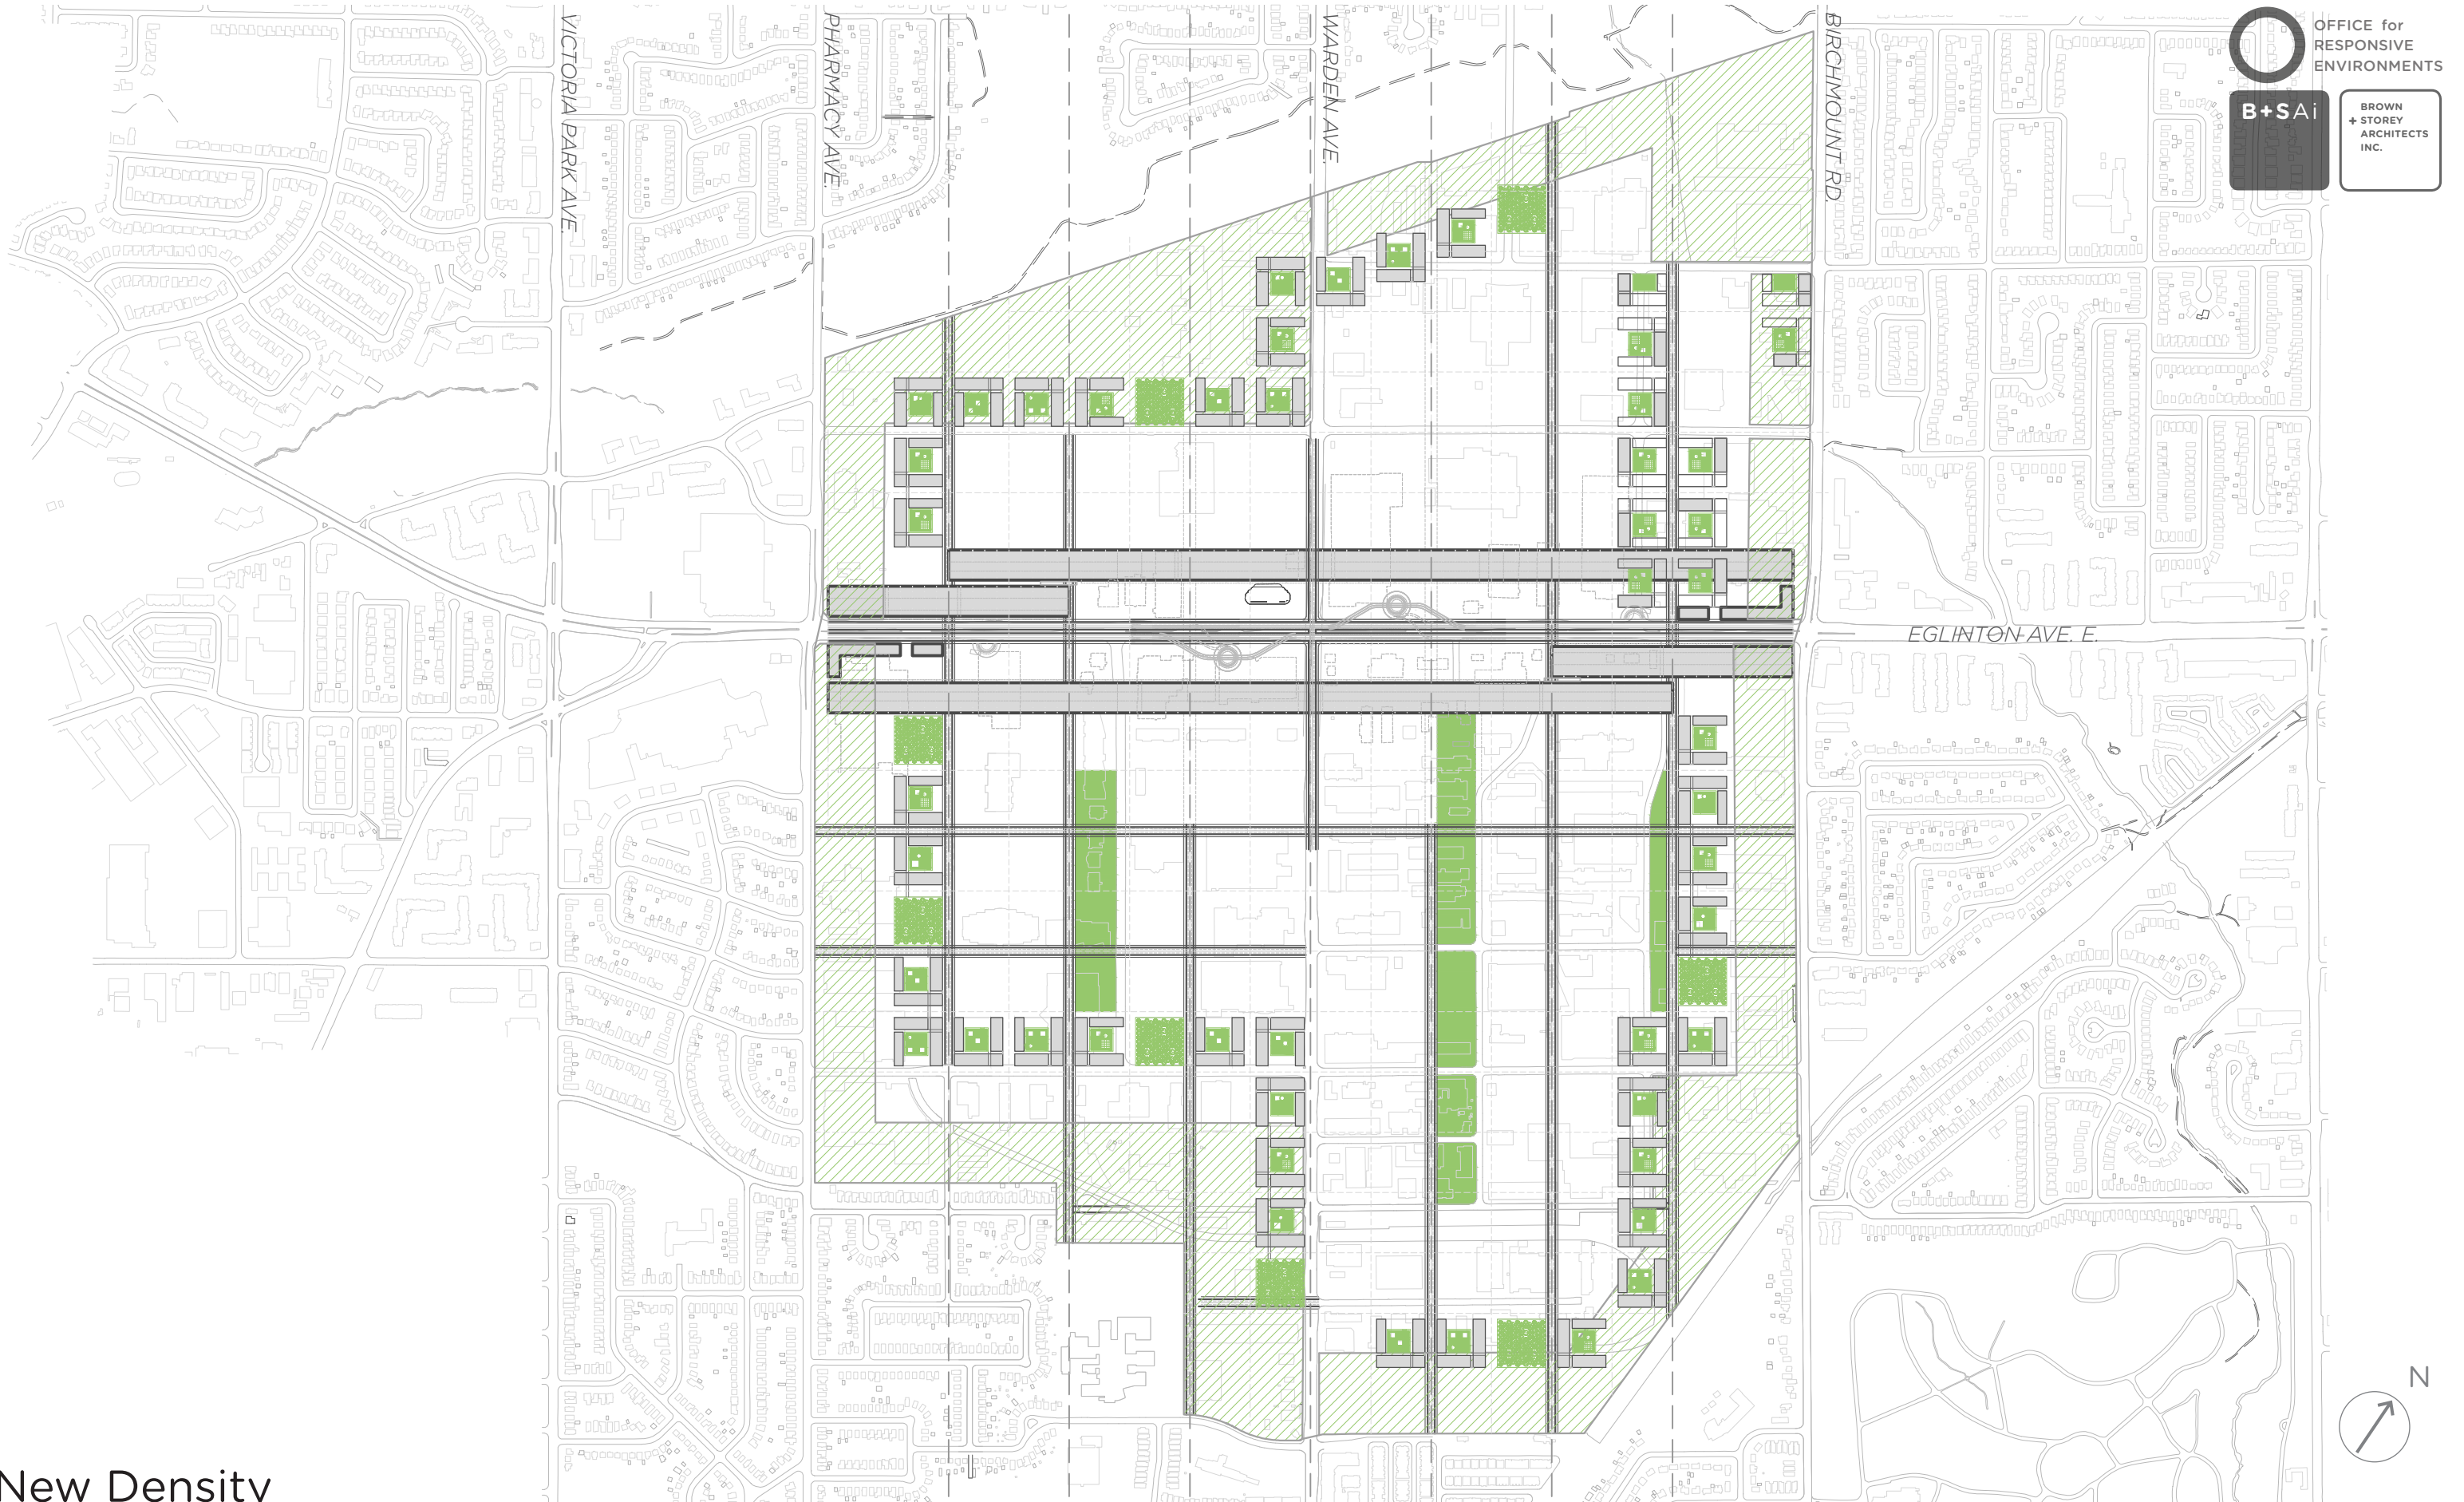




# Green Frieze Activation


Sc. 1 : 10 000

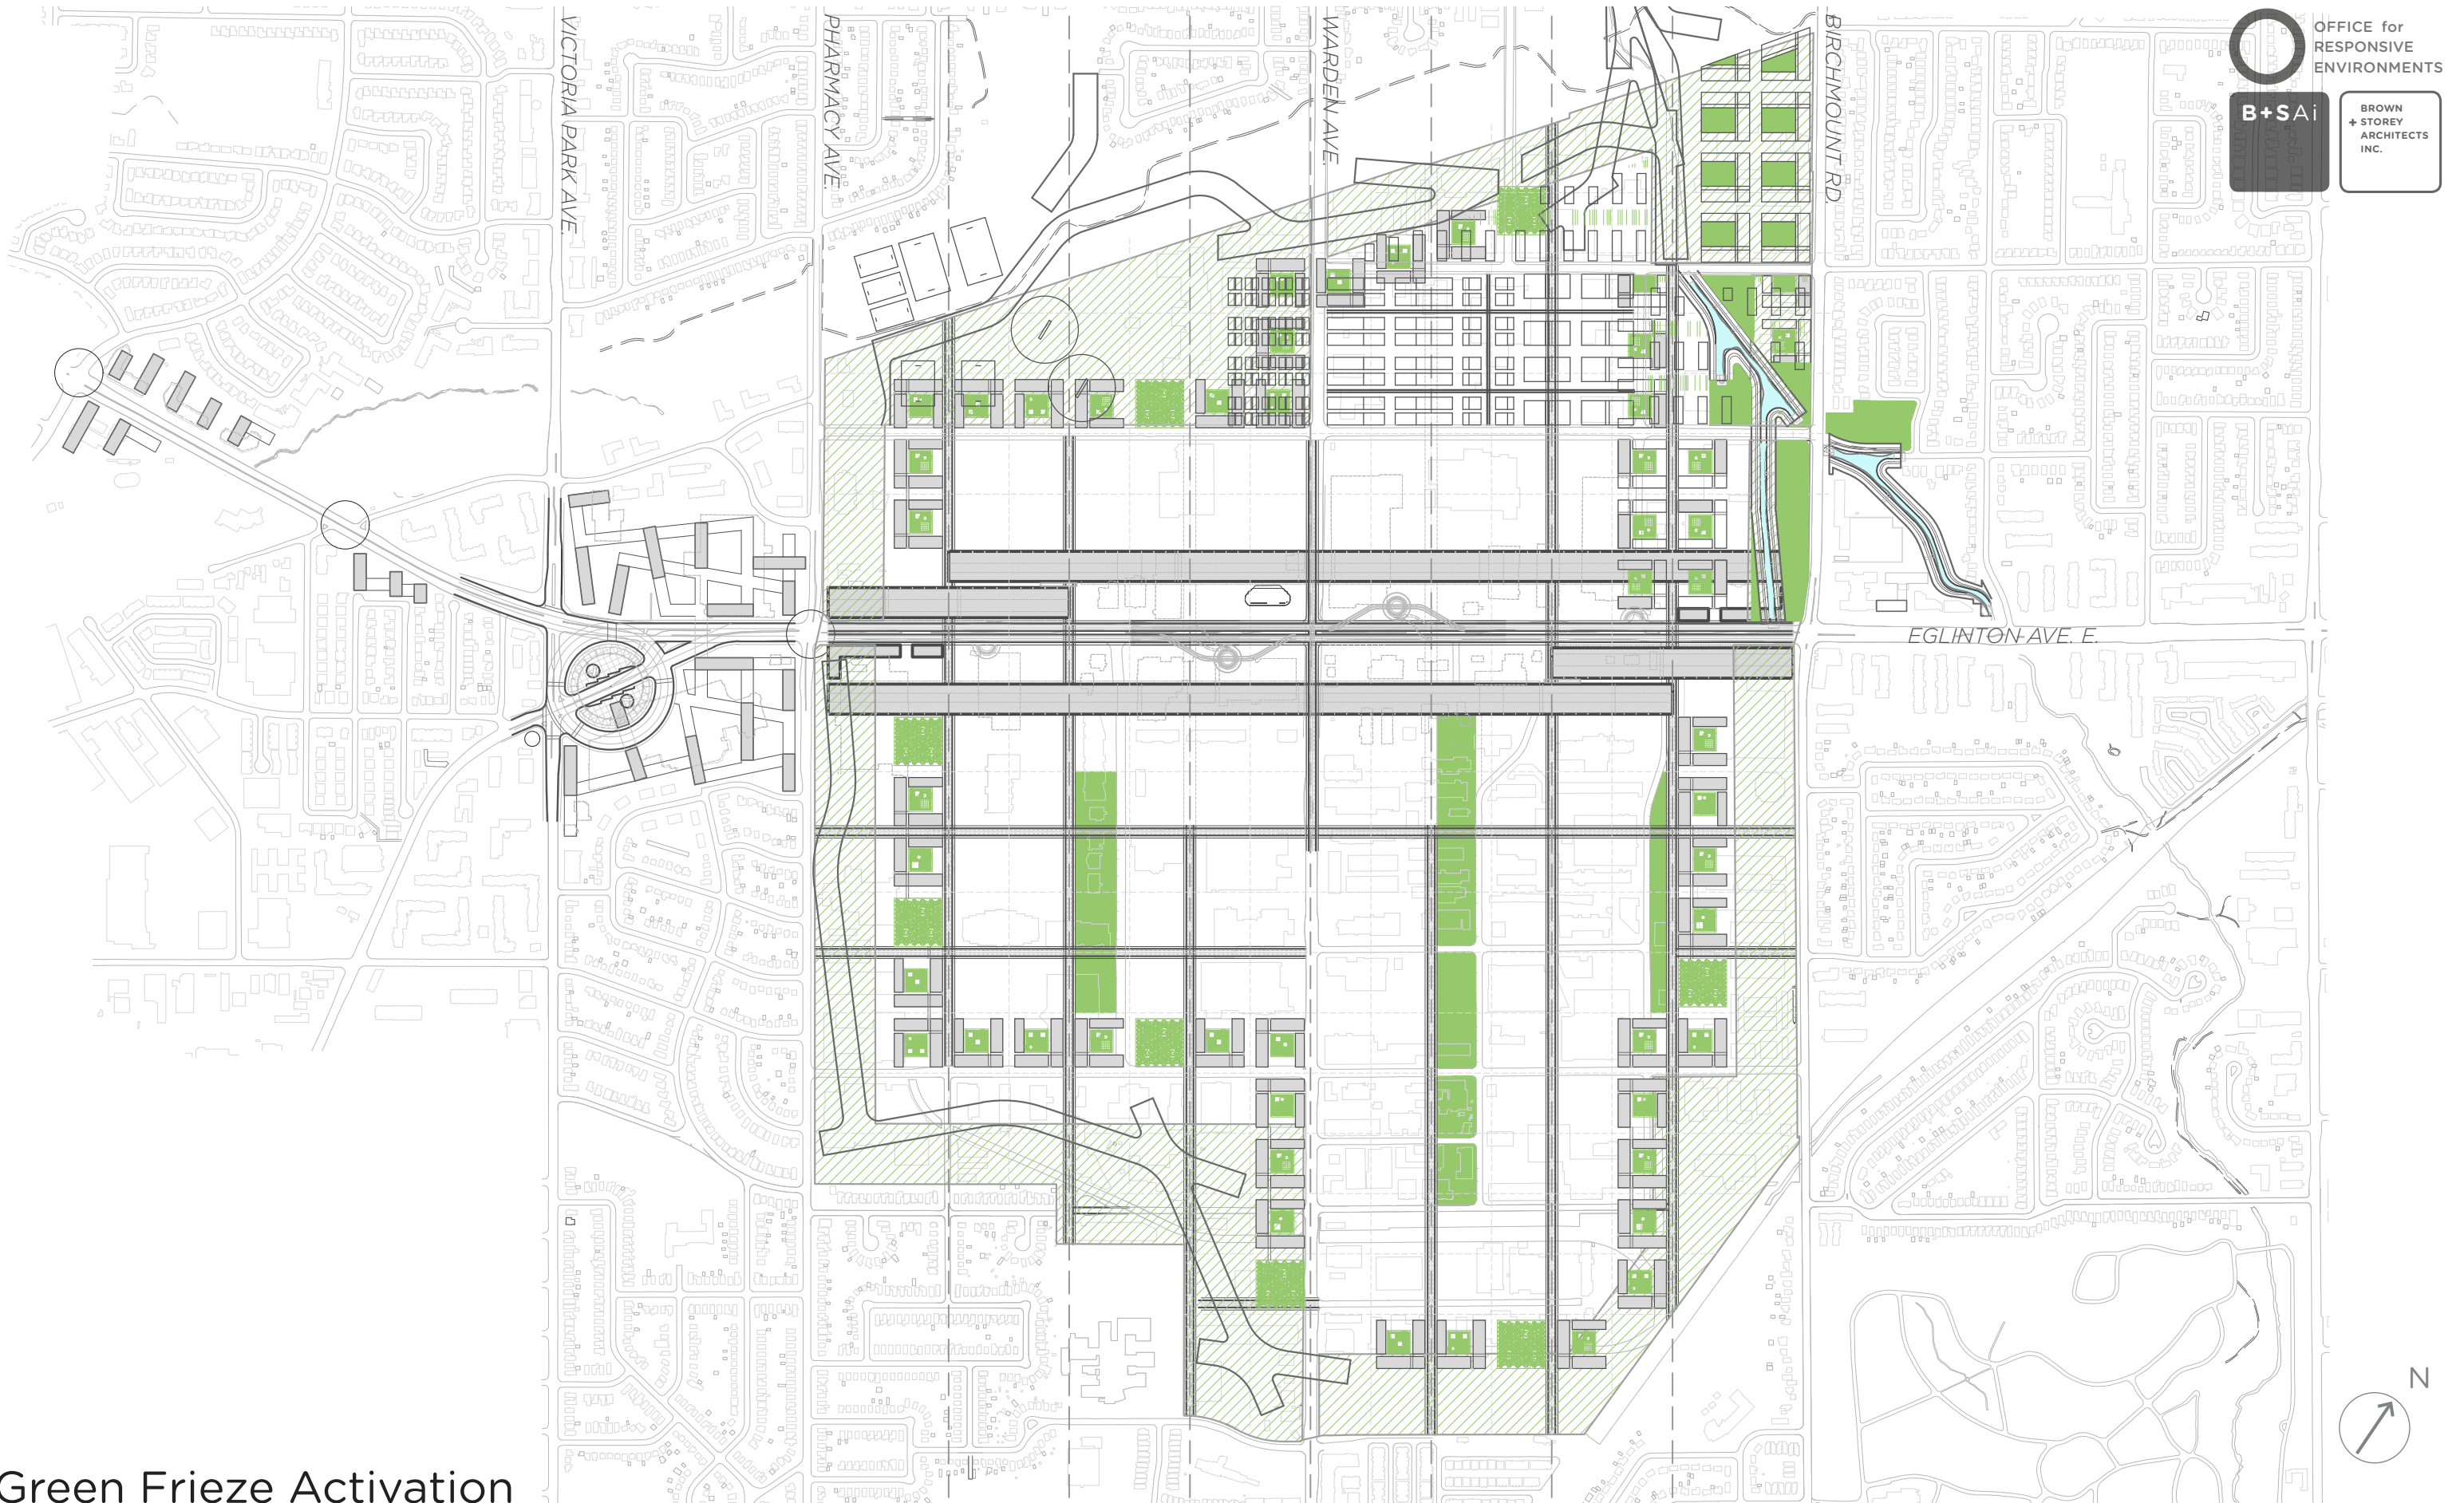





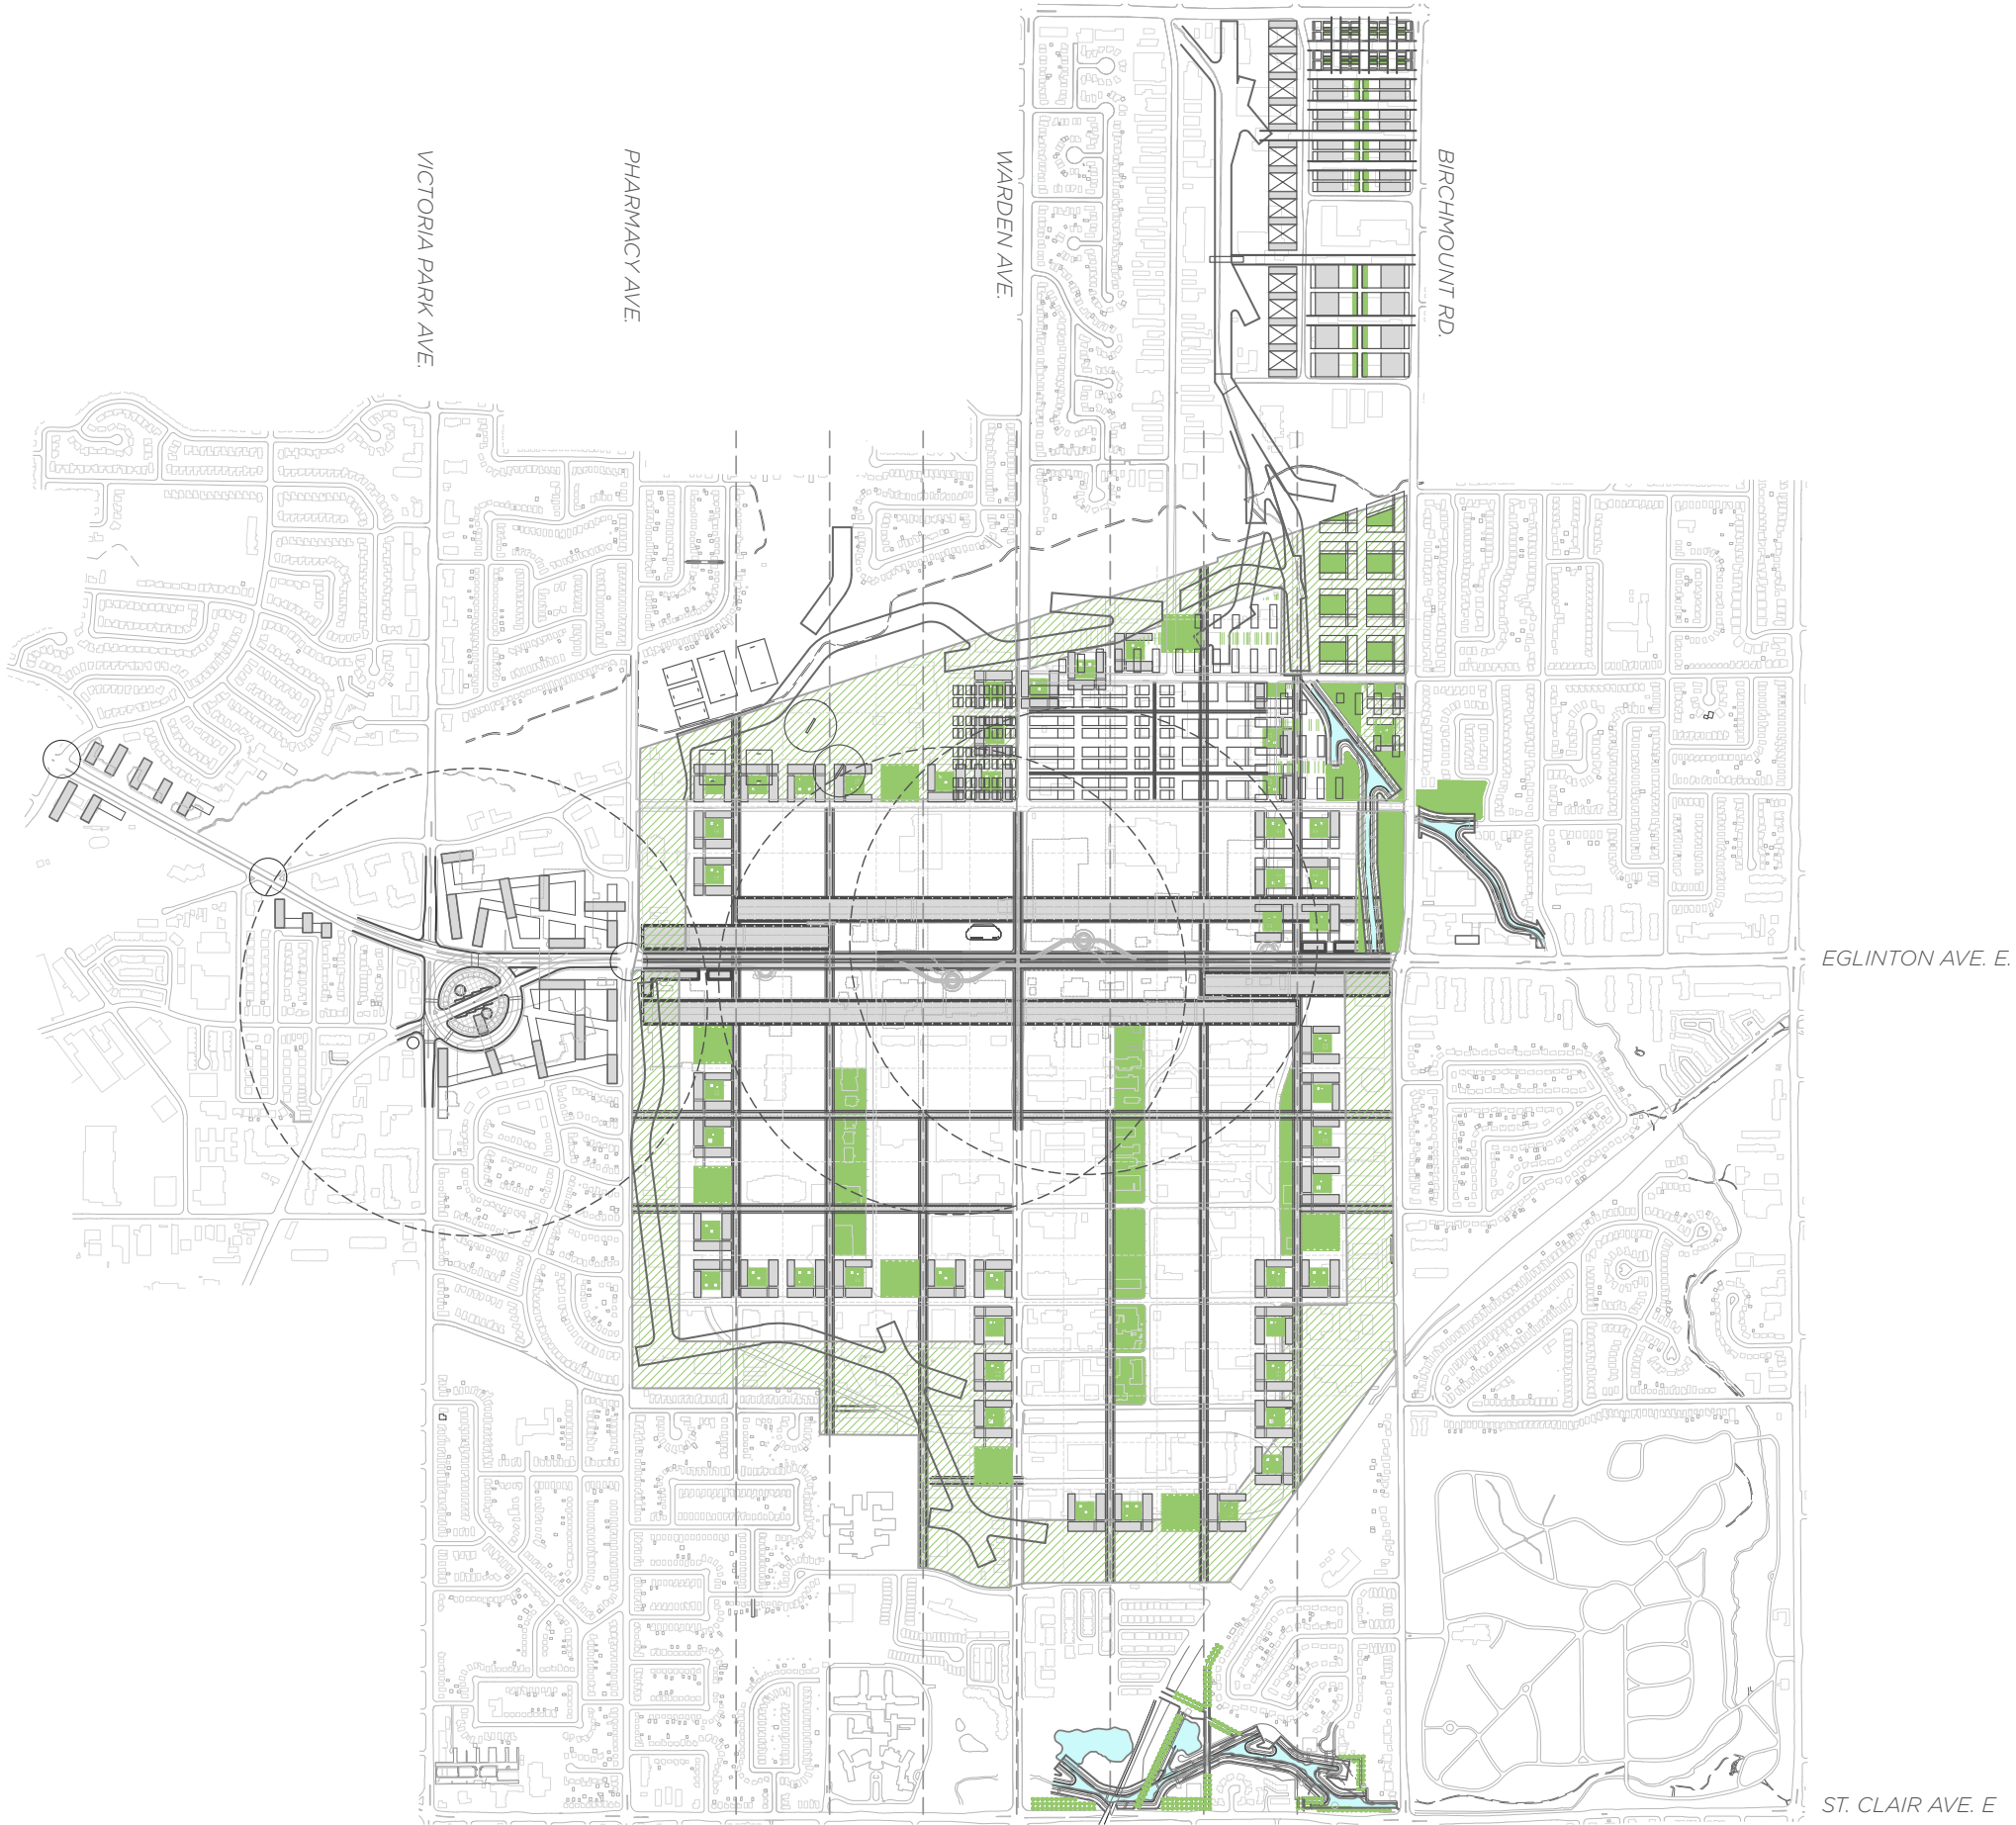



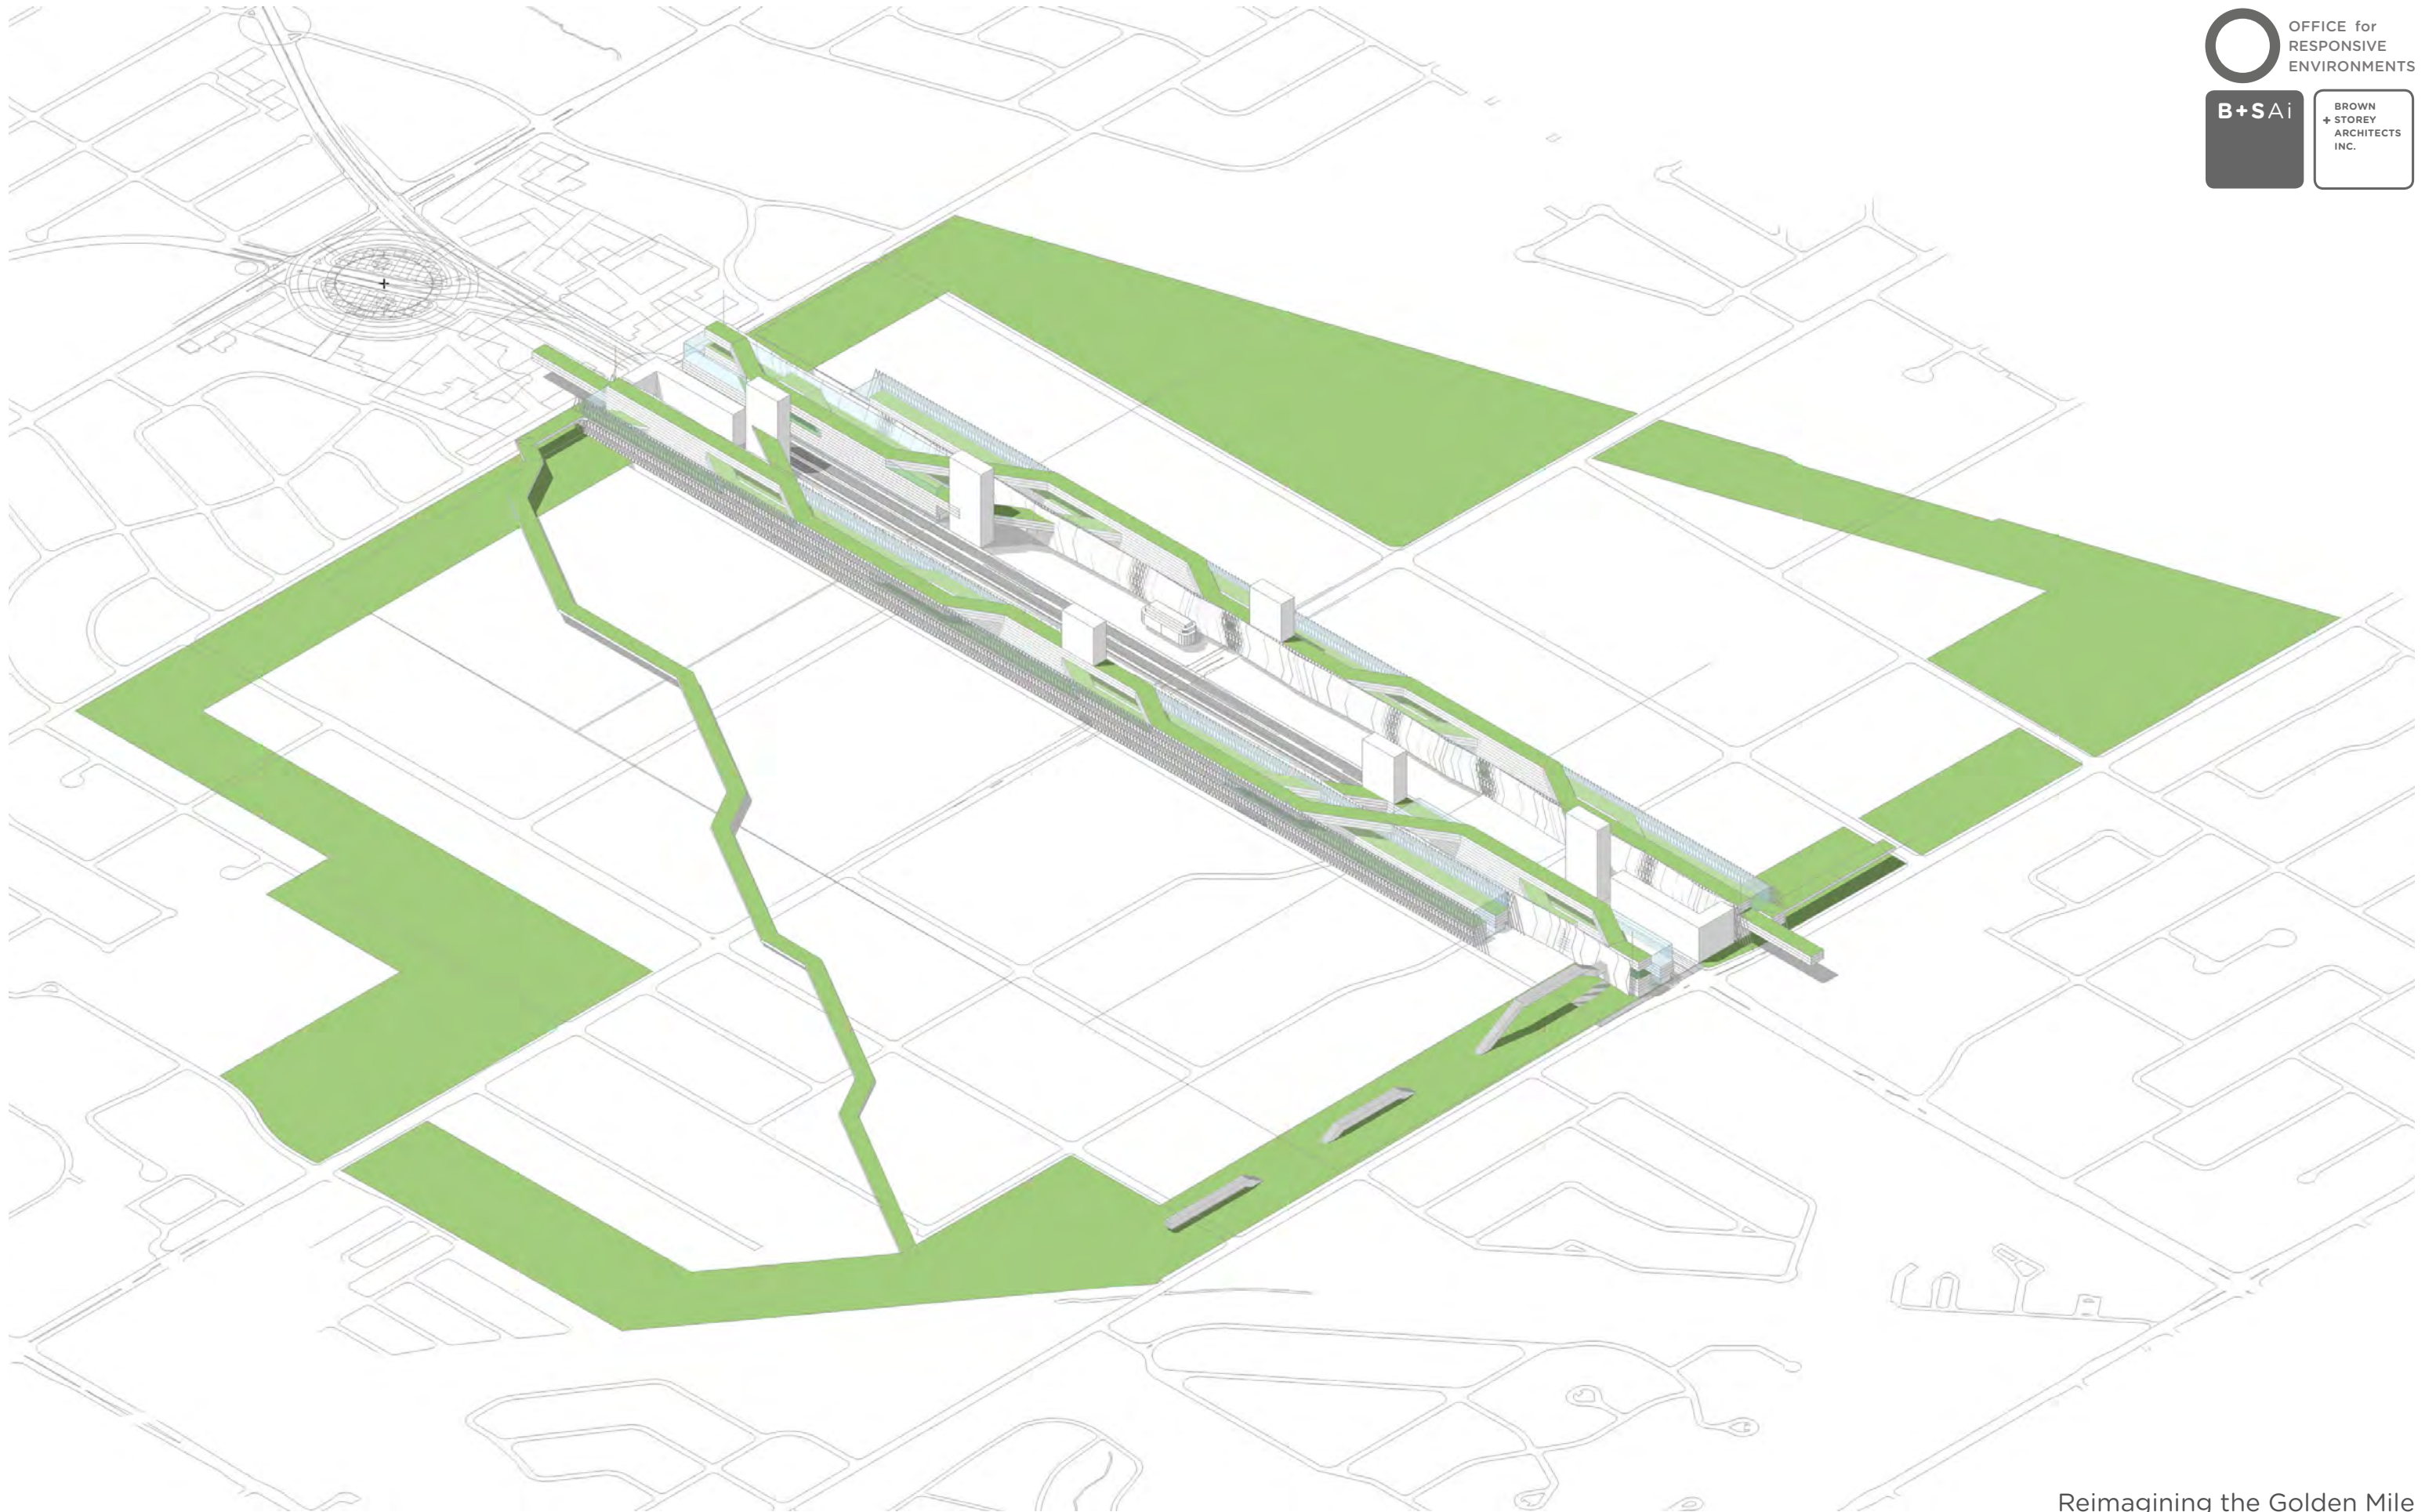




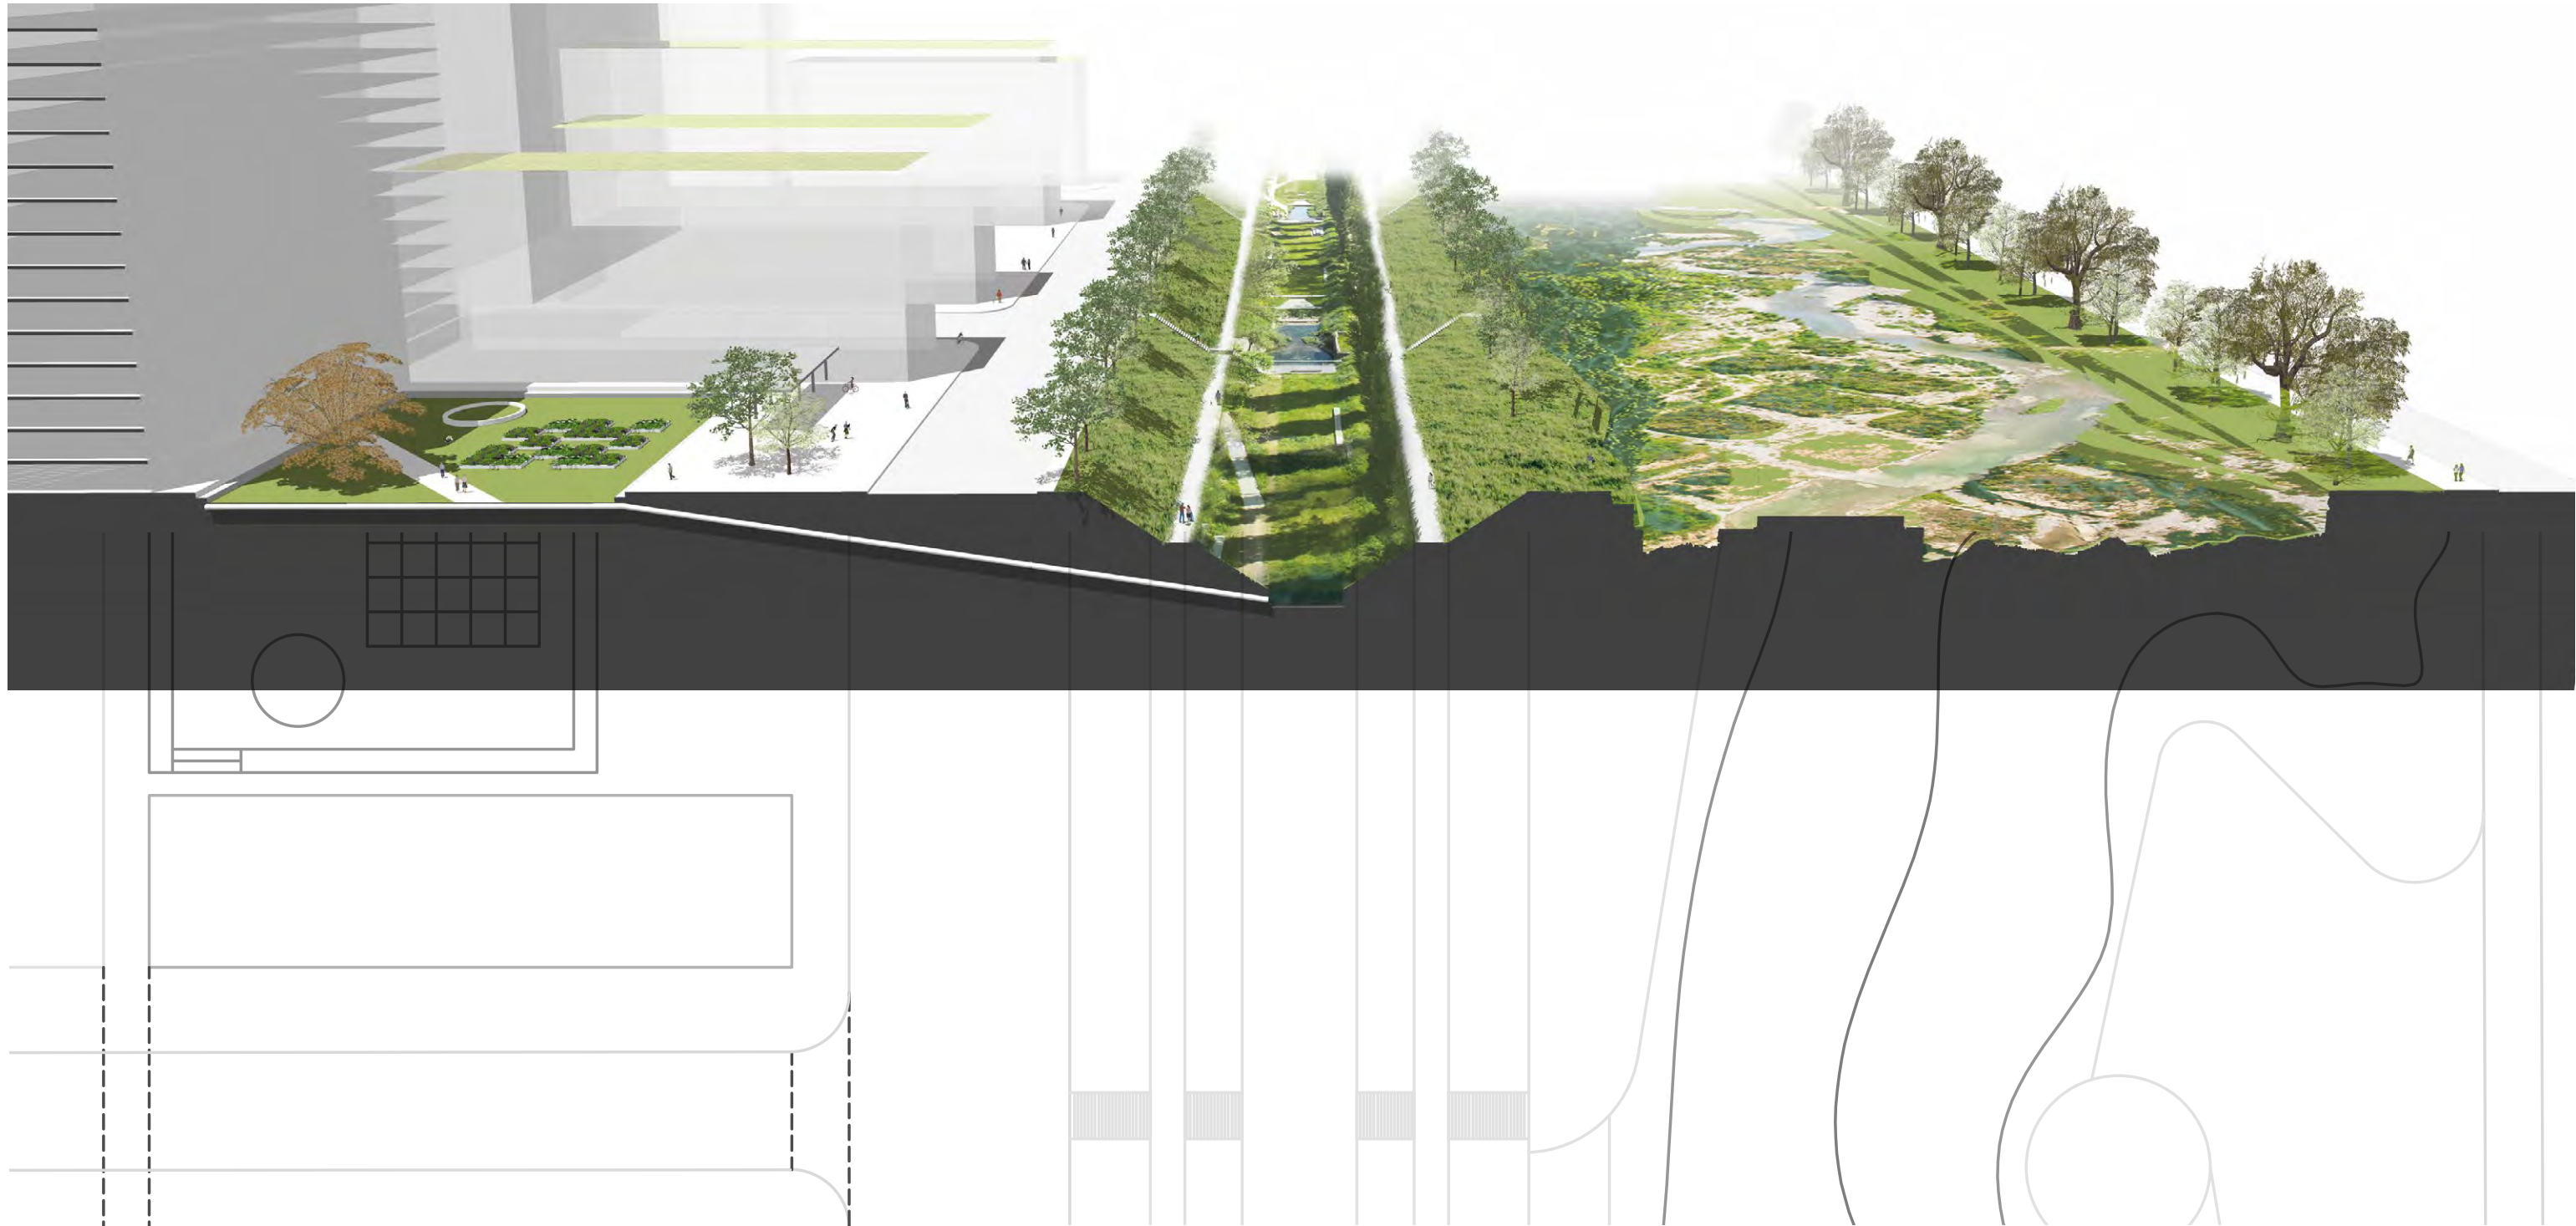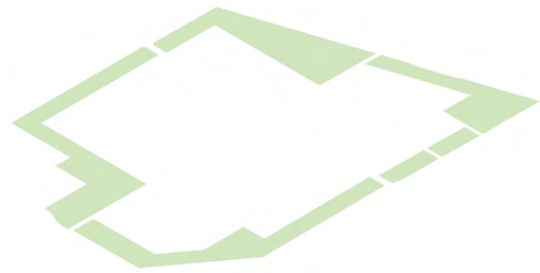

Green Frieze  
Perspective Section



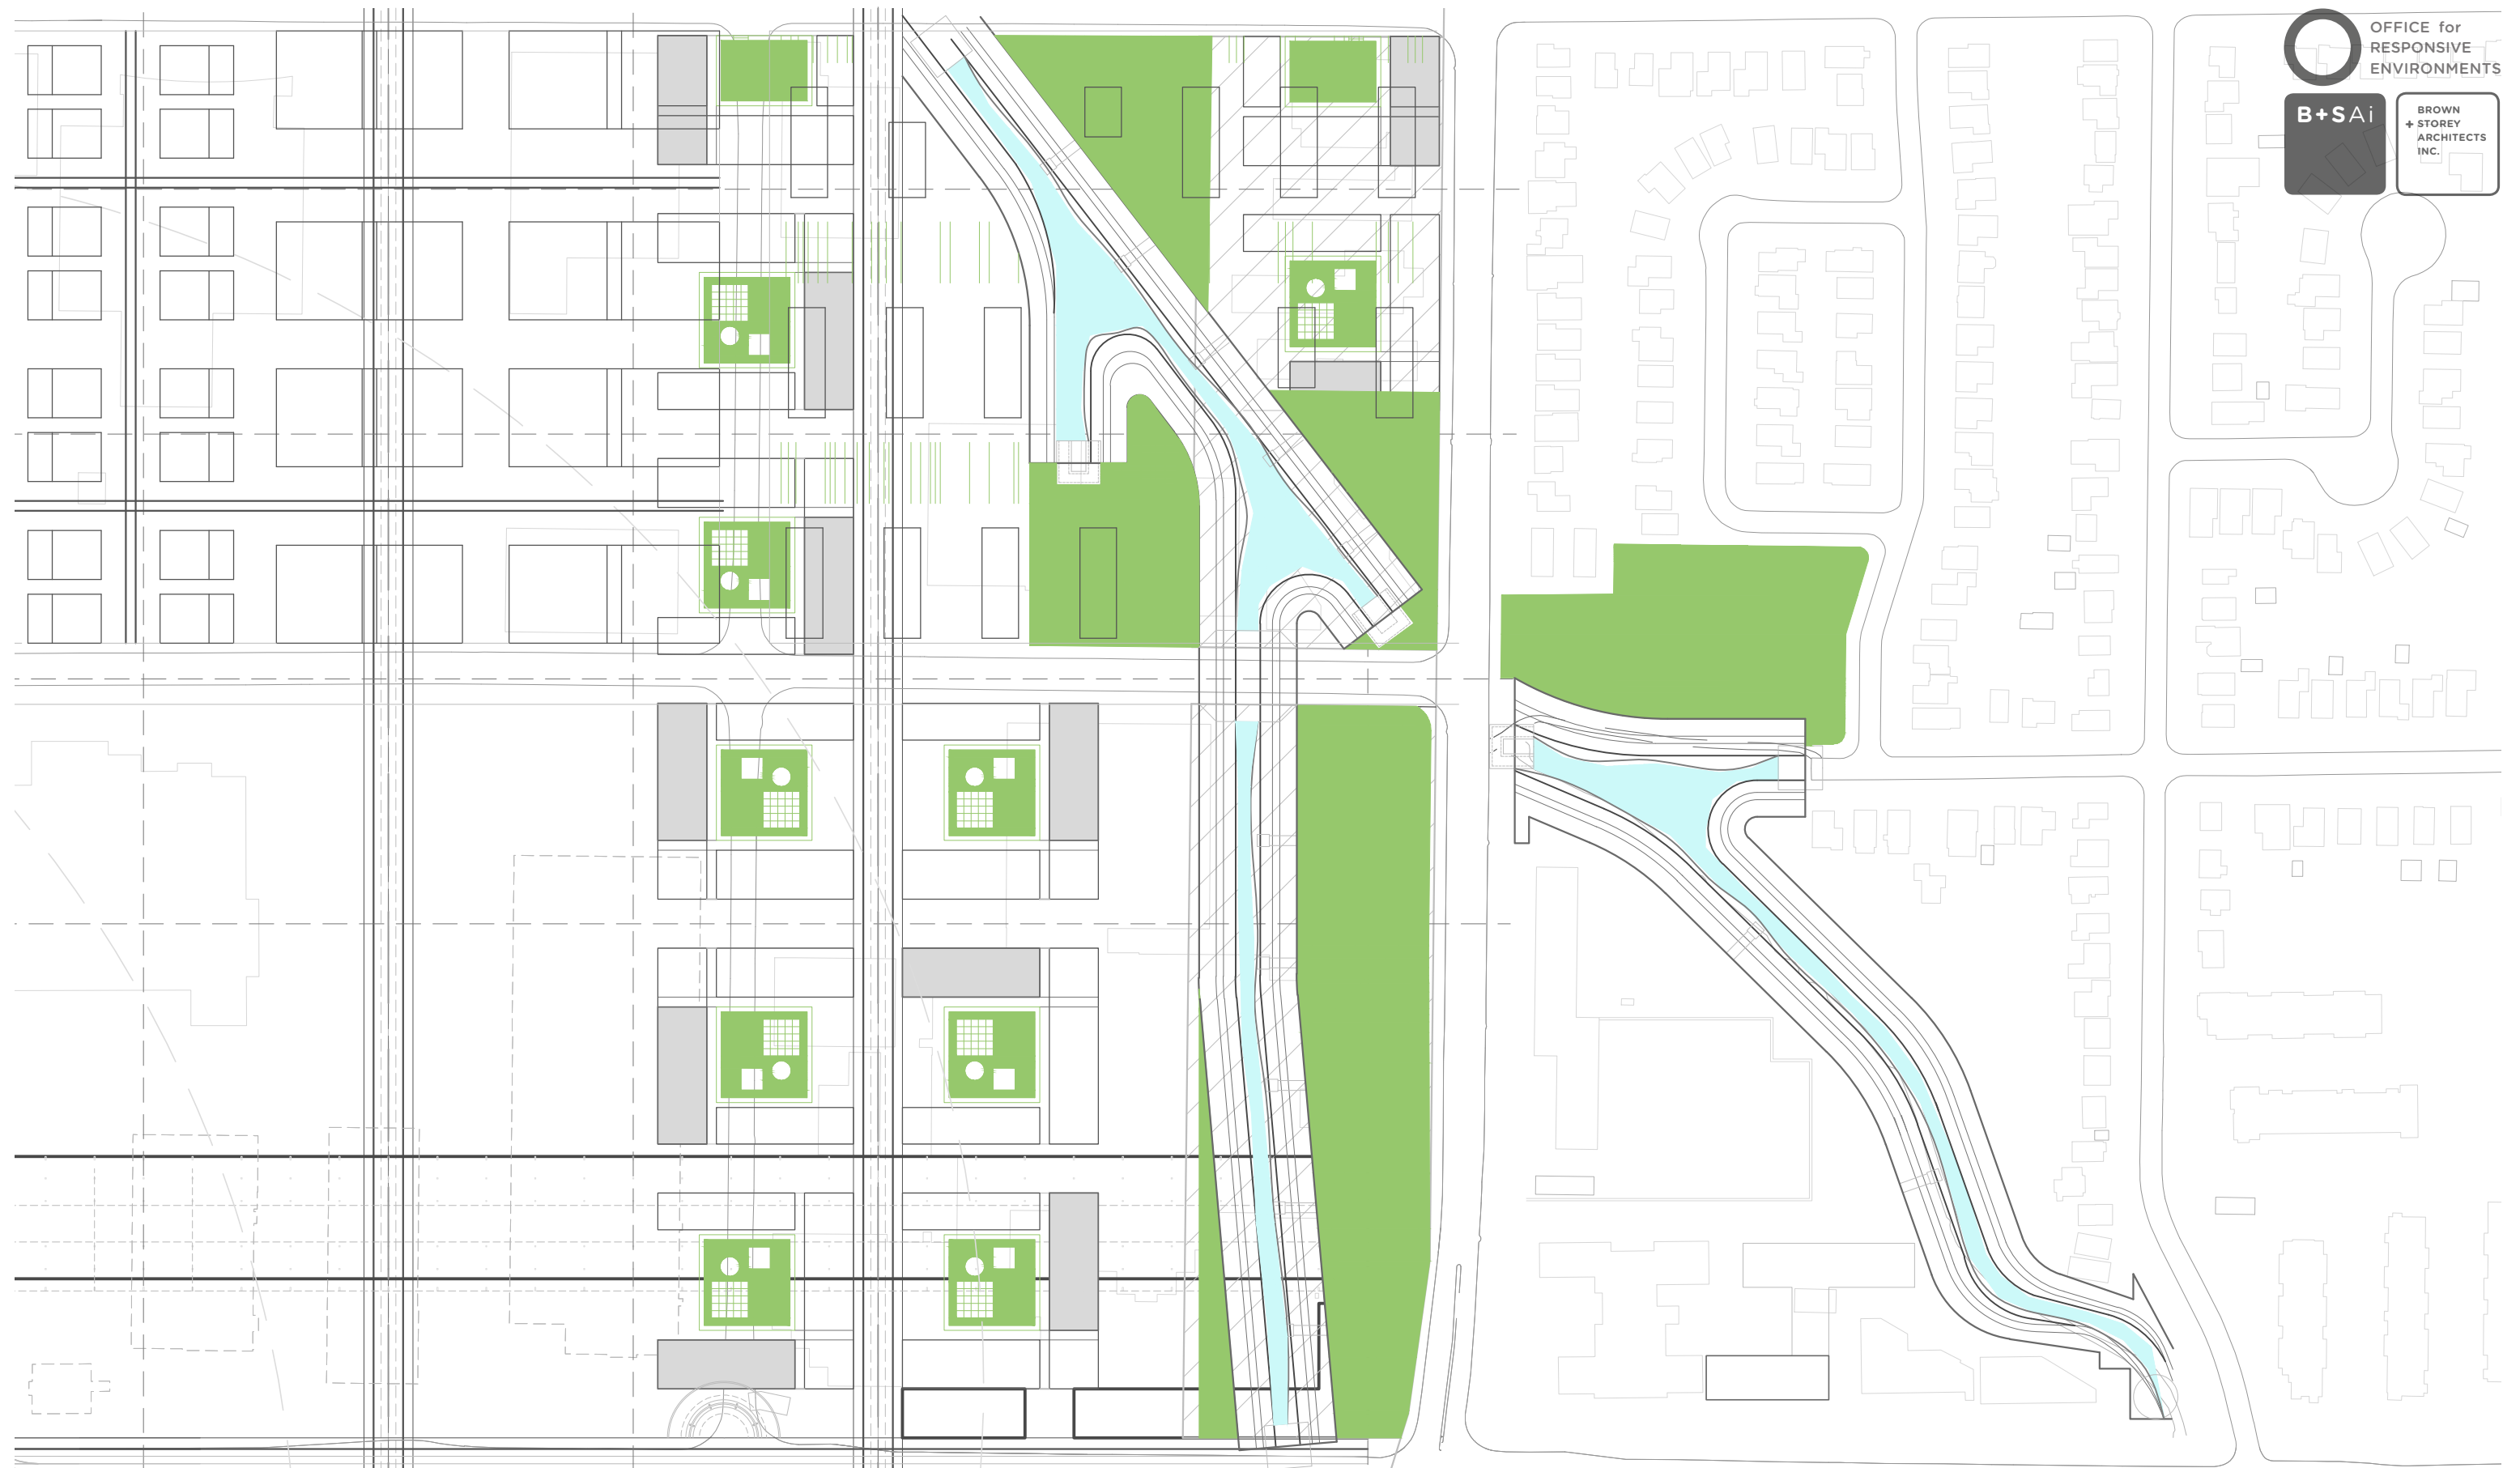


## Segment @ Birchmount, North of Eglinton

1: 2500

Reimagining the Golden Mile




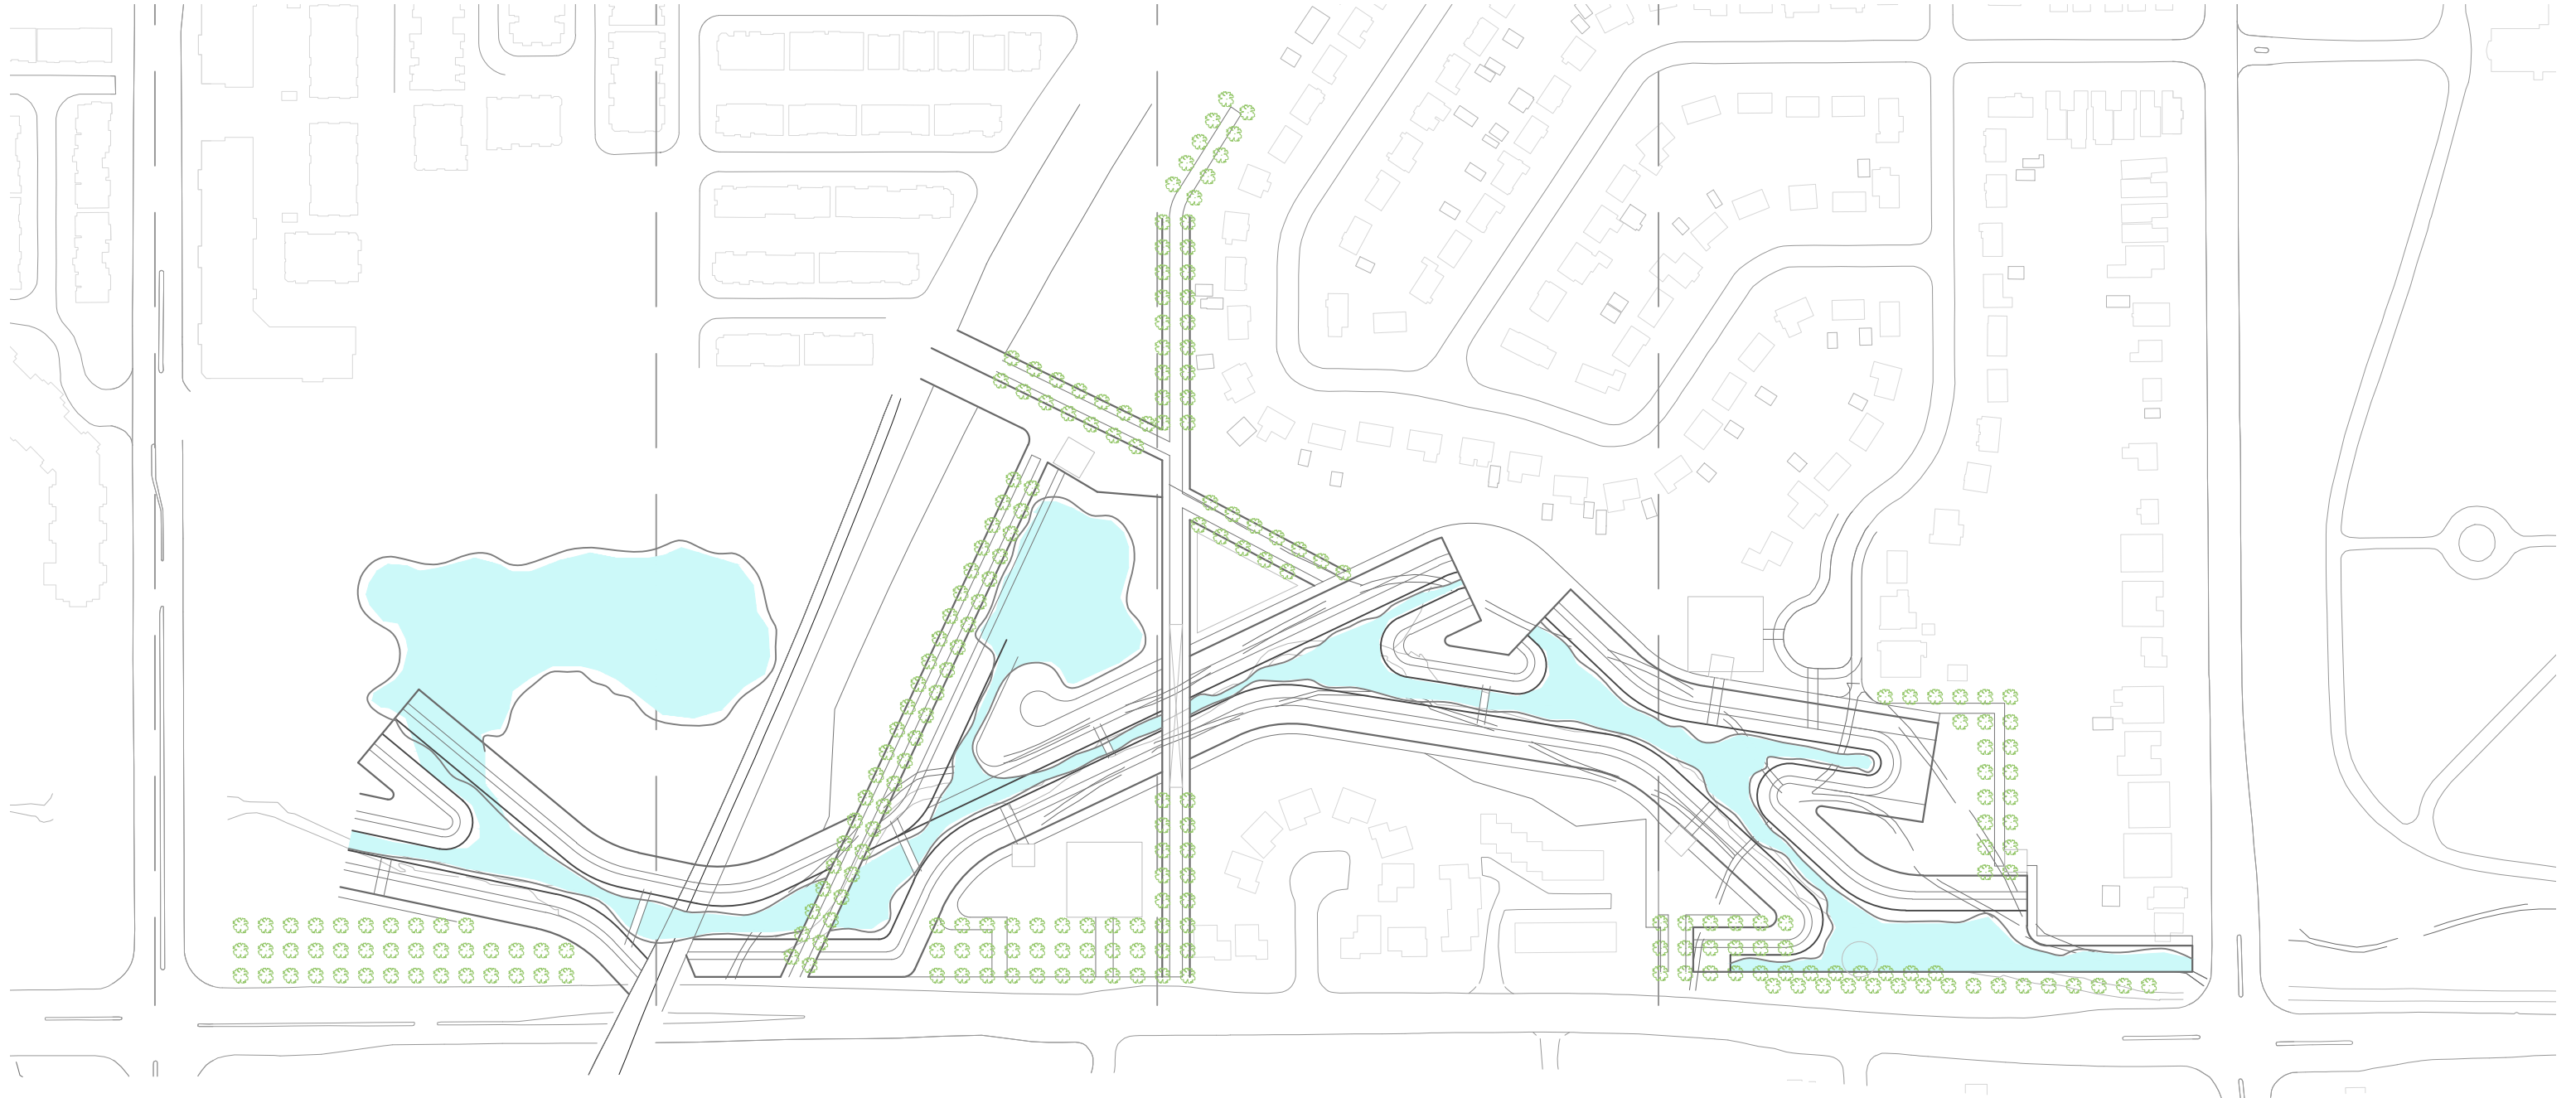


Segment between Warden + Birchmount, North of St. Clair

1 : 2500



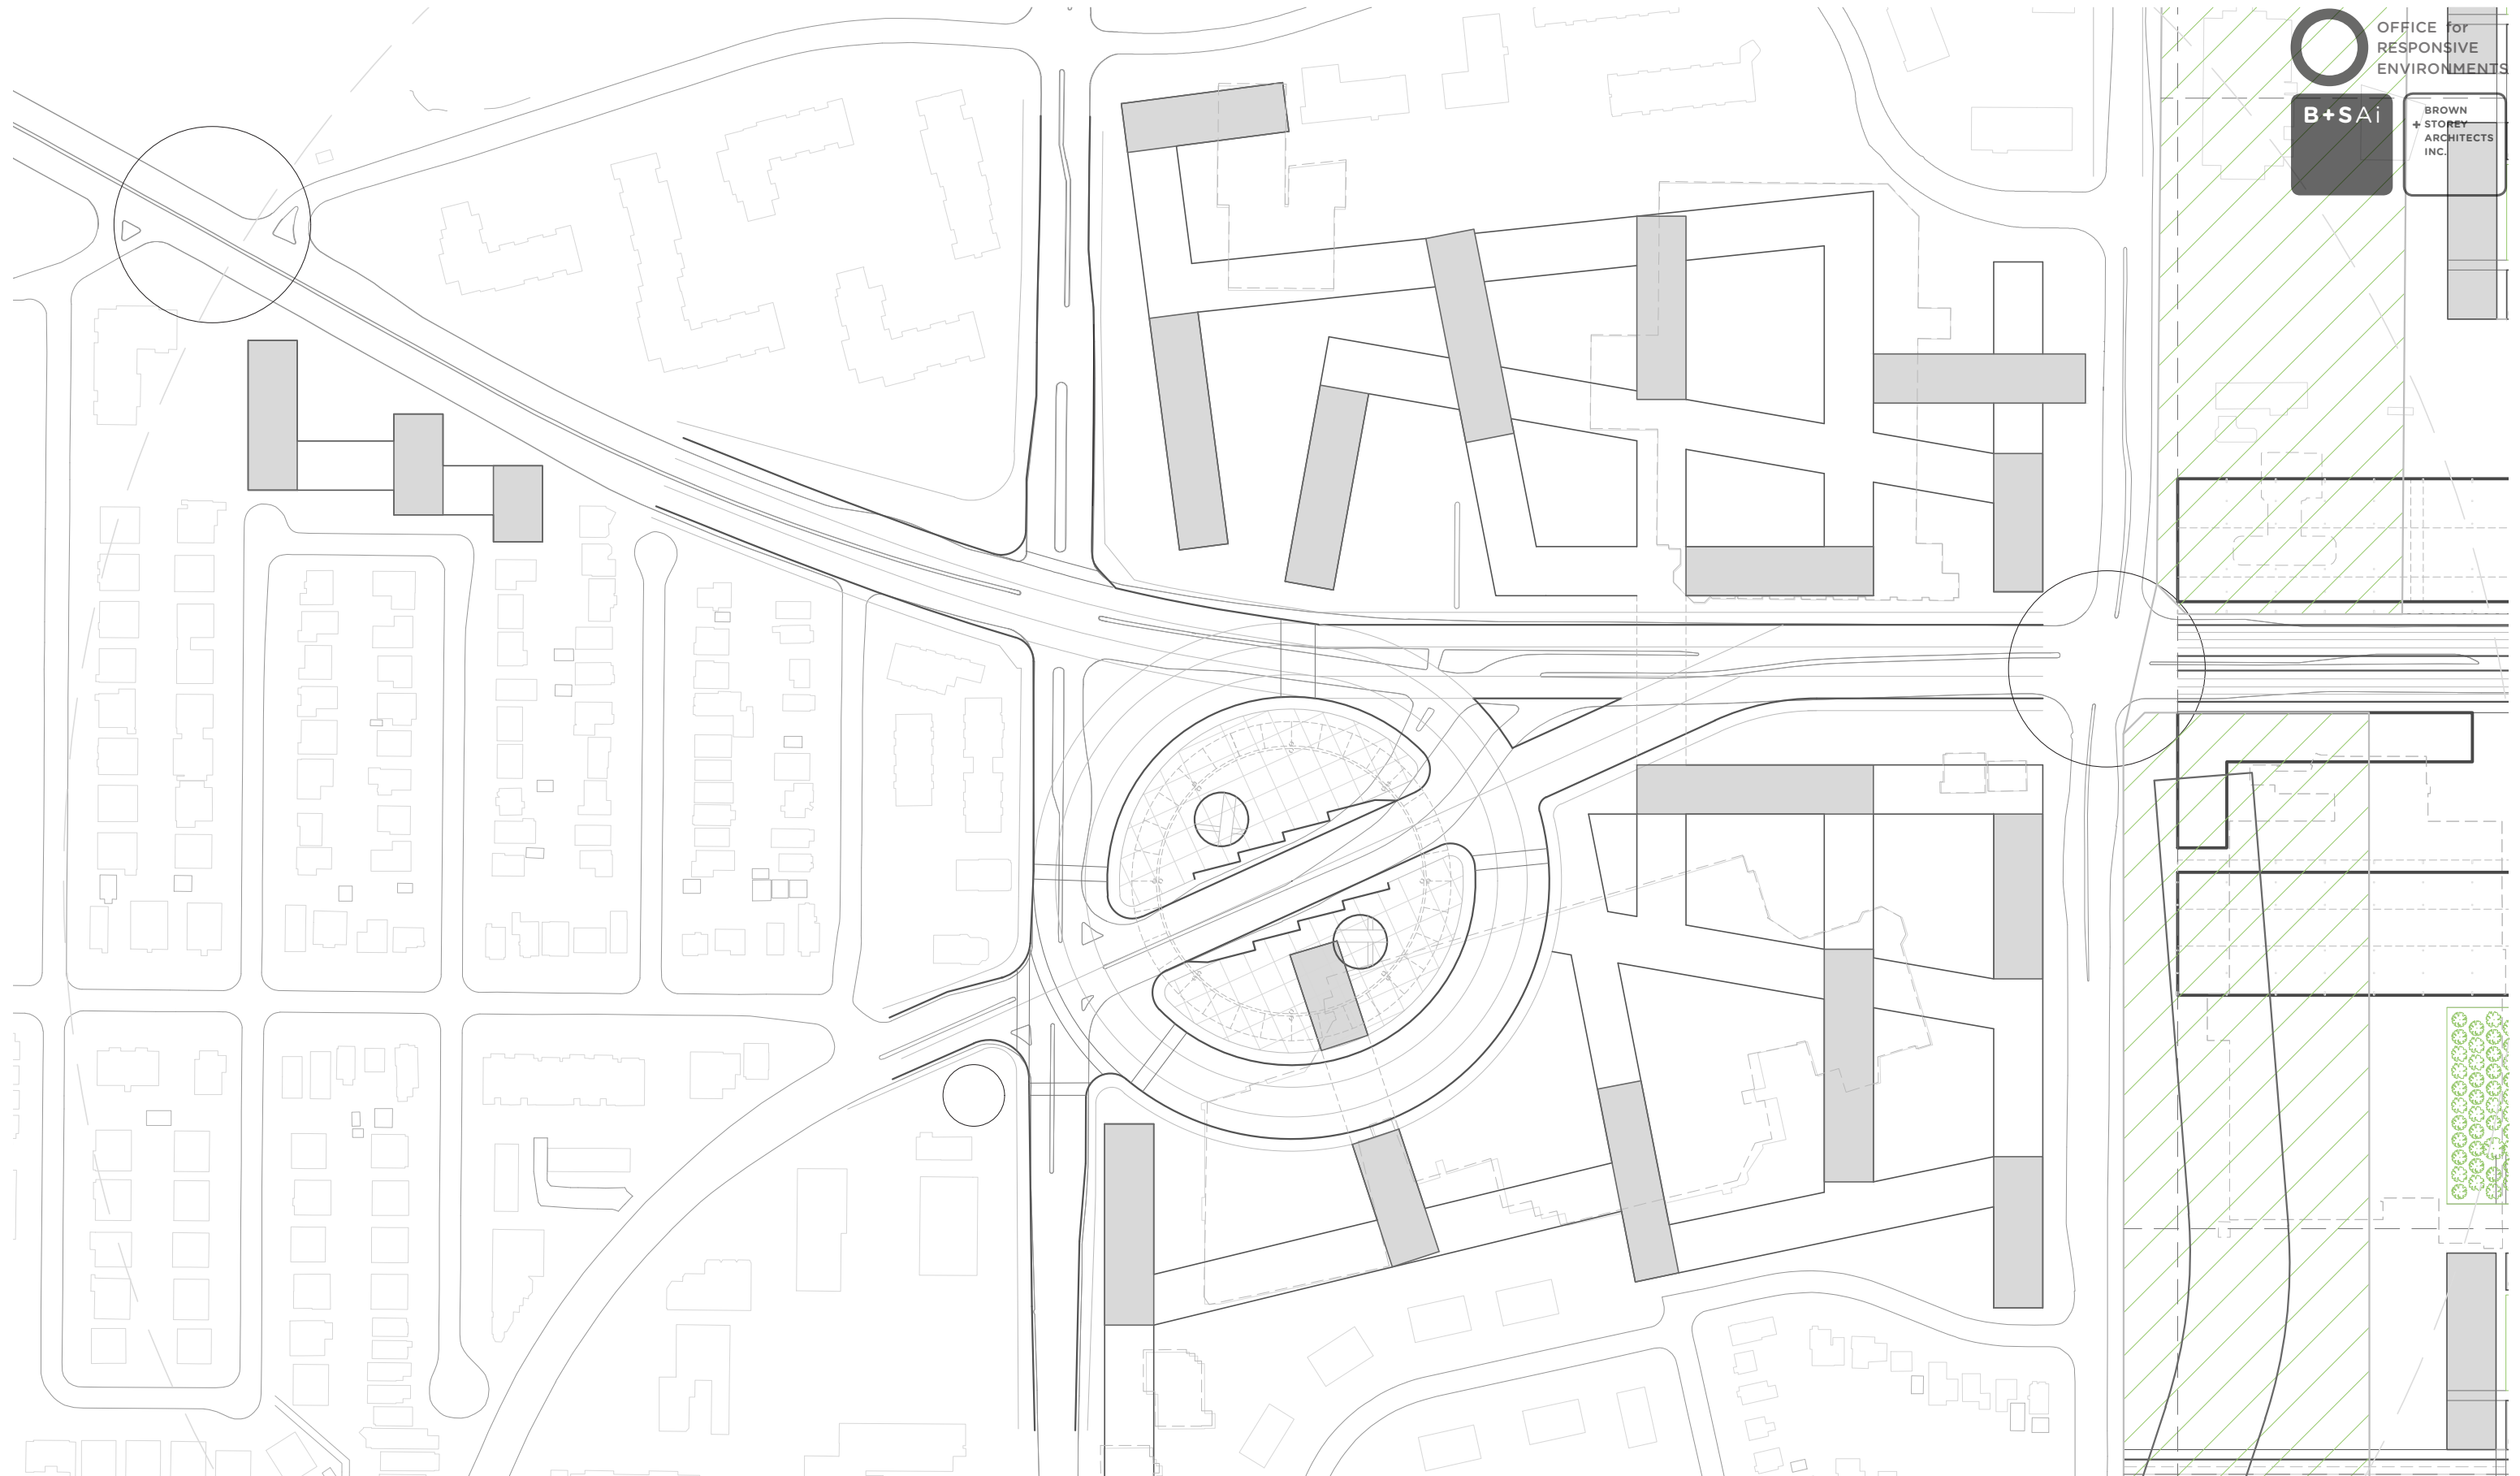



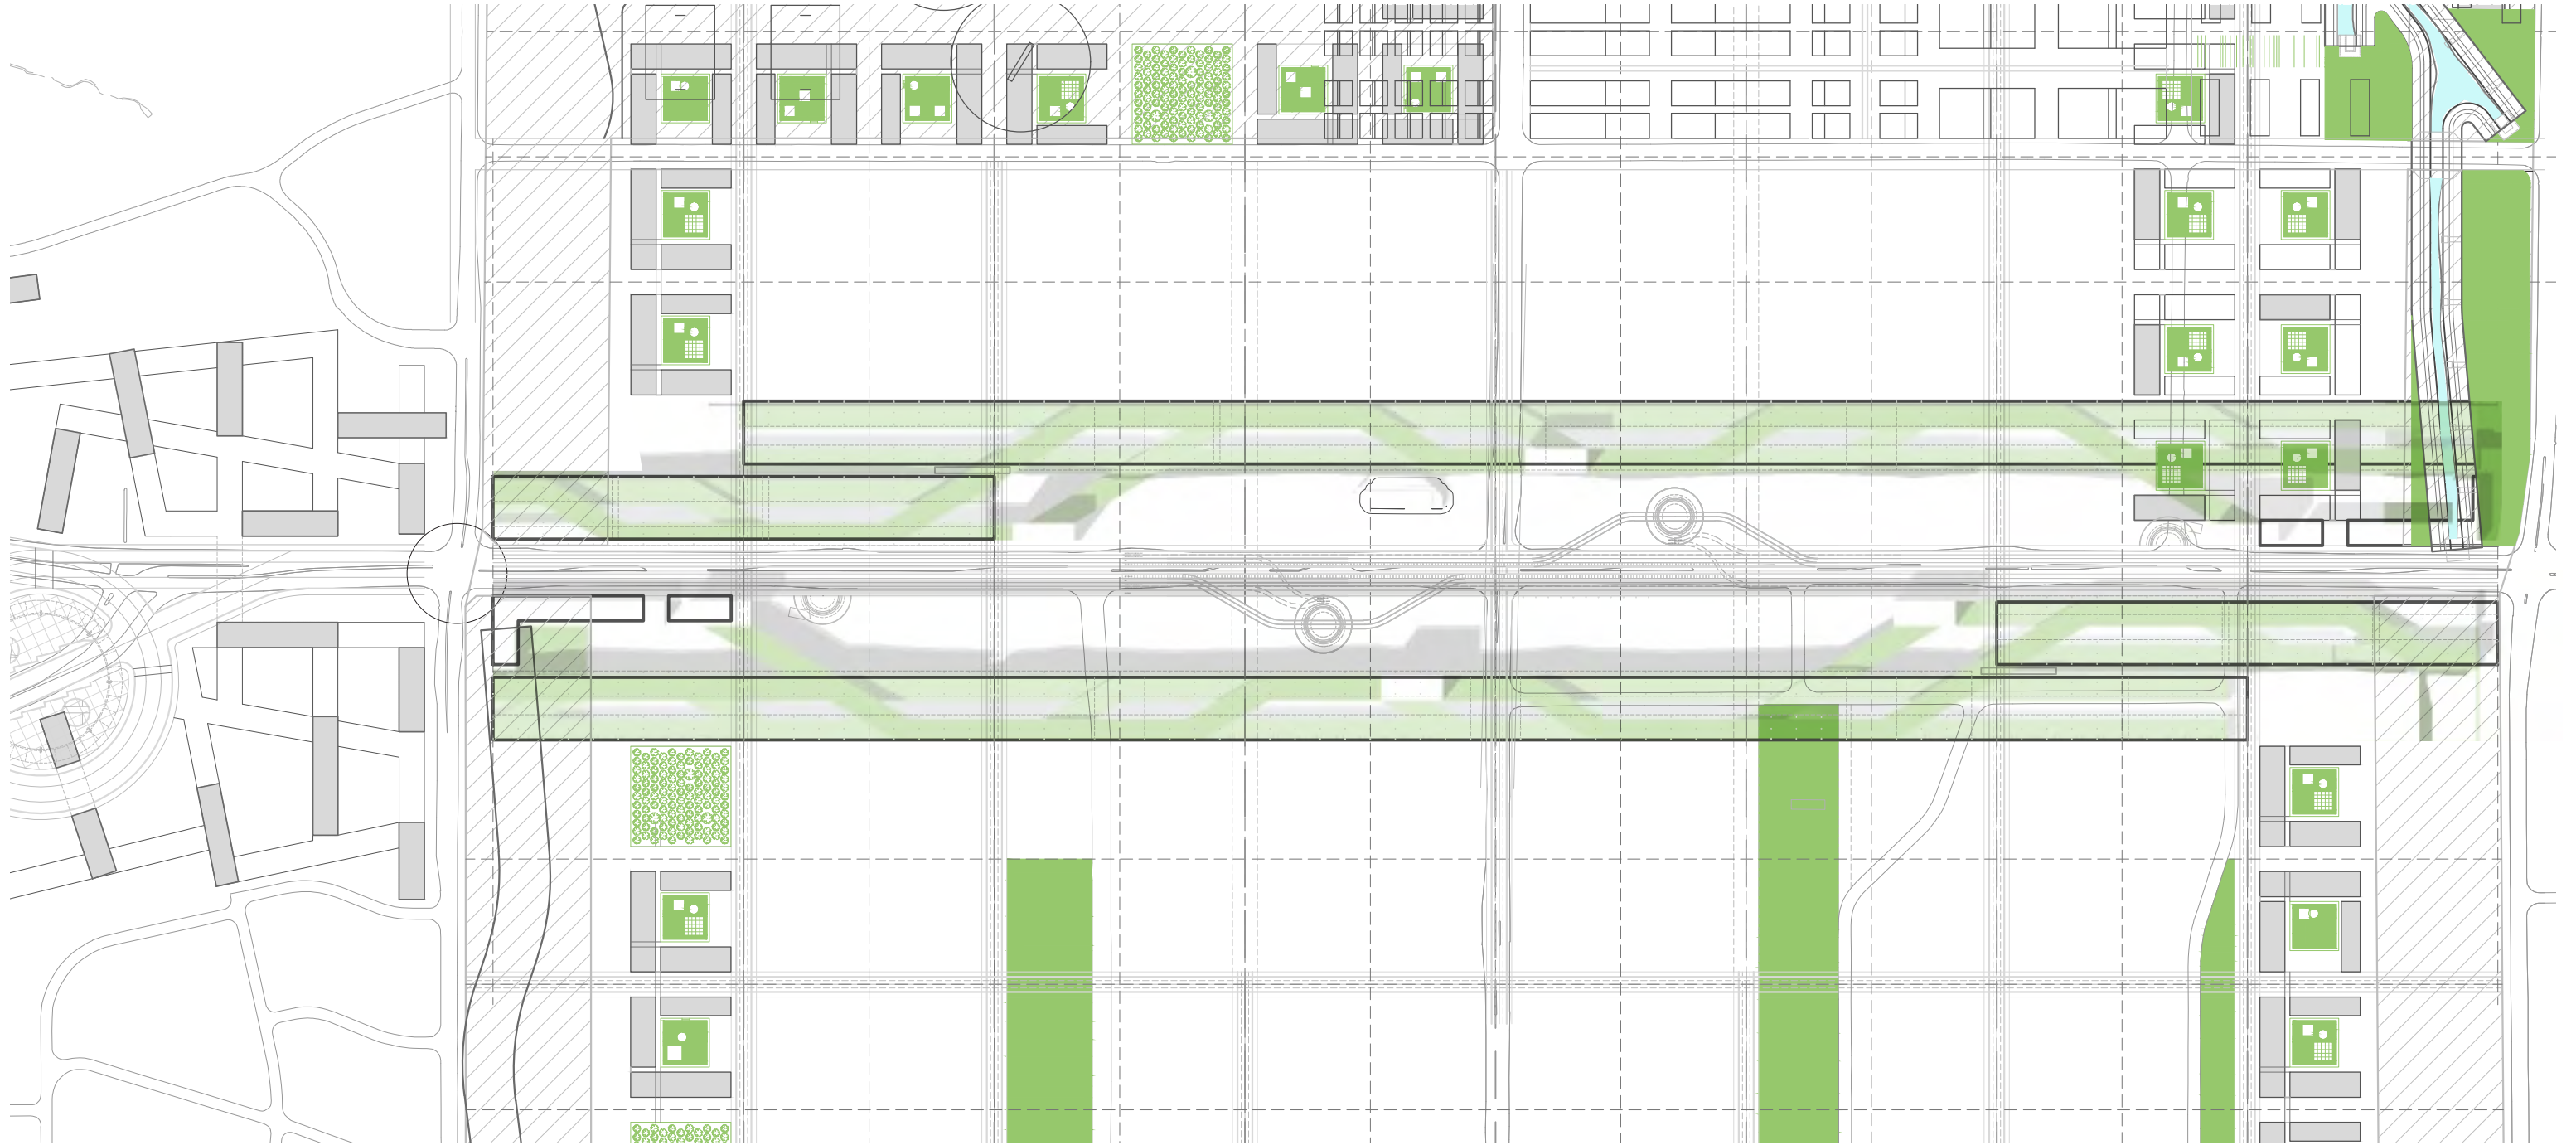

Ground Floor Plan  
1: 5000



# INSPIRATION



*Old Procuracies*  
Venice Italy, 16<sup>th</sup> Century



*8 House, BIG*  
Copenhagen Denmark, 2010




*Place de l'Homme de Fer, Guy Clapot*  
Strasbourg France, 1994



*Tomorrows Townhouse Concept + Masterplan, Nicolas Tye*




*Jussieu - Two Libraries, OMA*  
Paris France, 1992

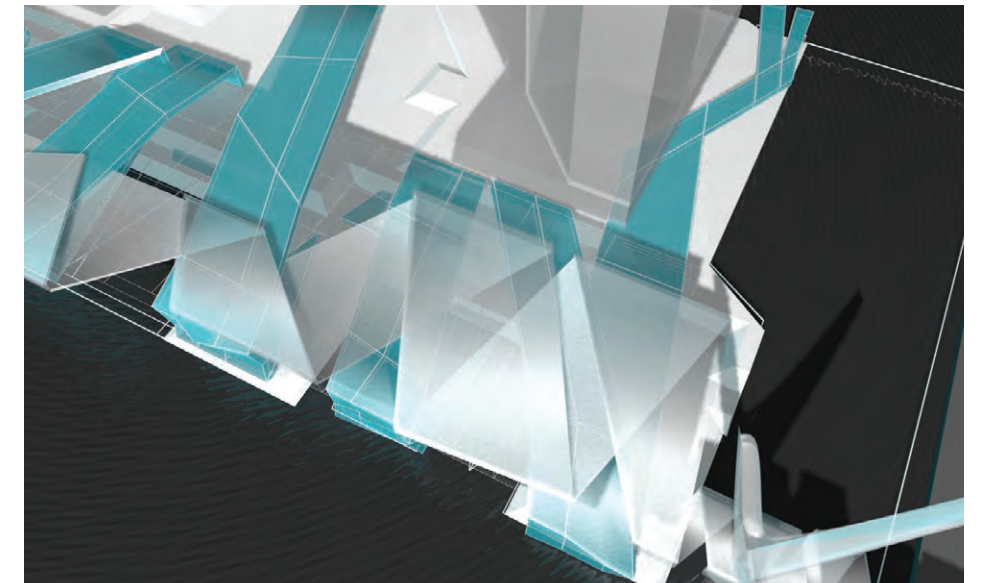


*Jack Layton Ferry Terminal + Harbour Square Park, B+S Architects*  
Toronto Canada, 2014 Proposal




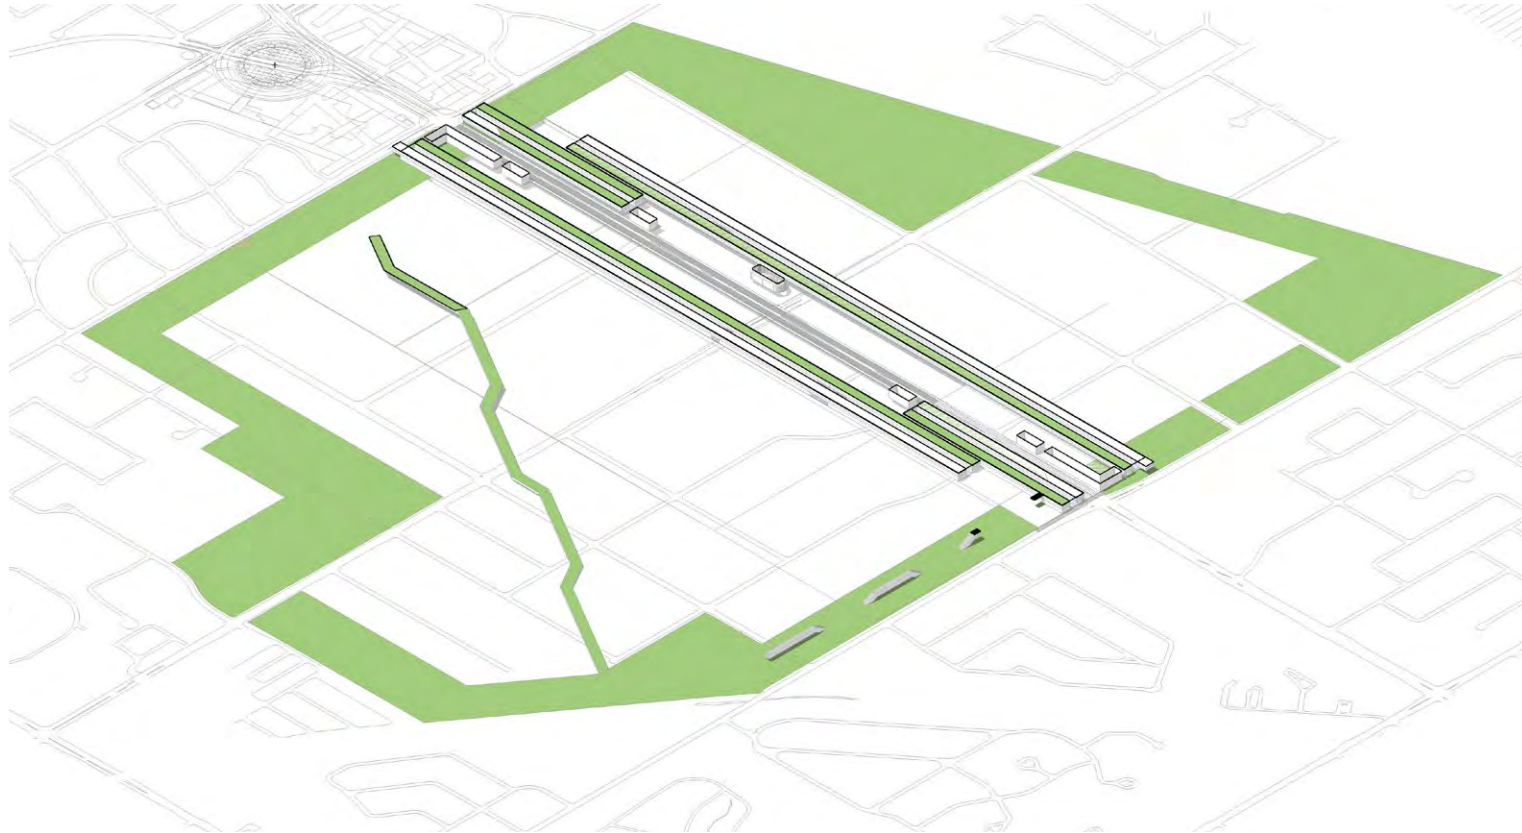


Floors 2-5

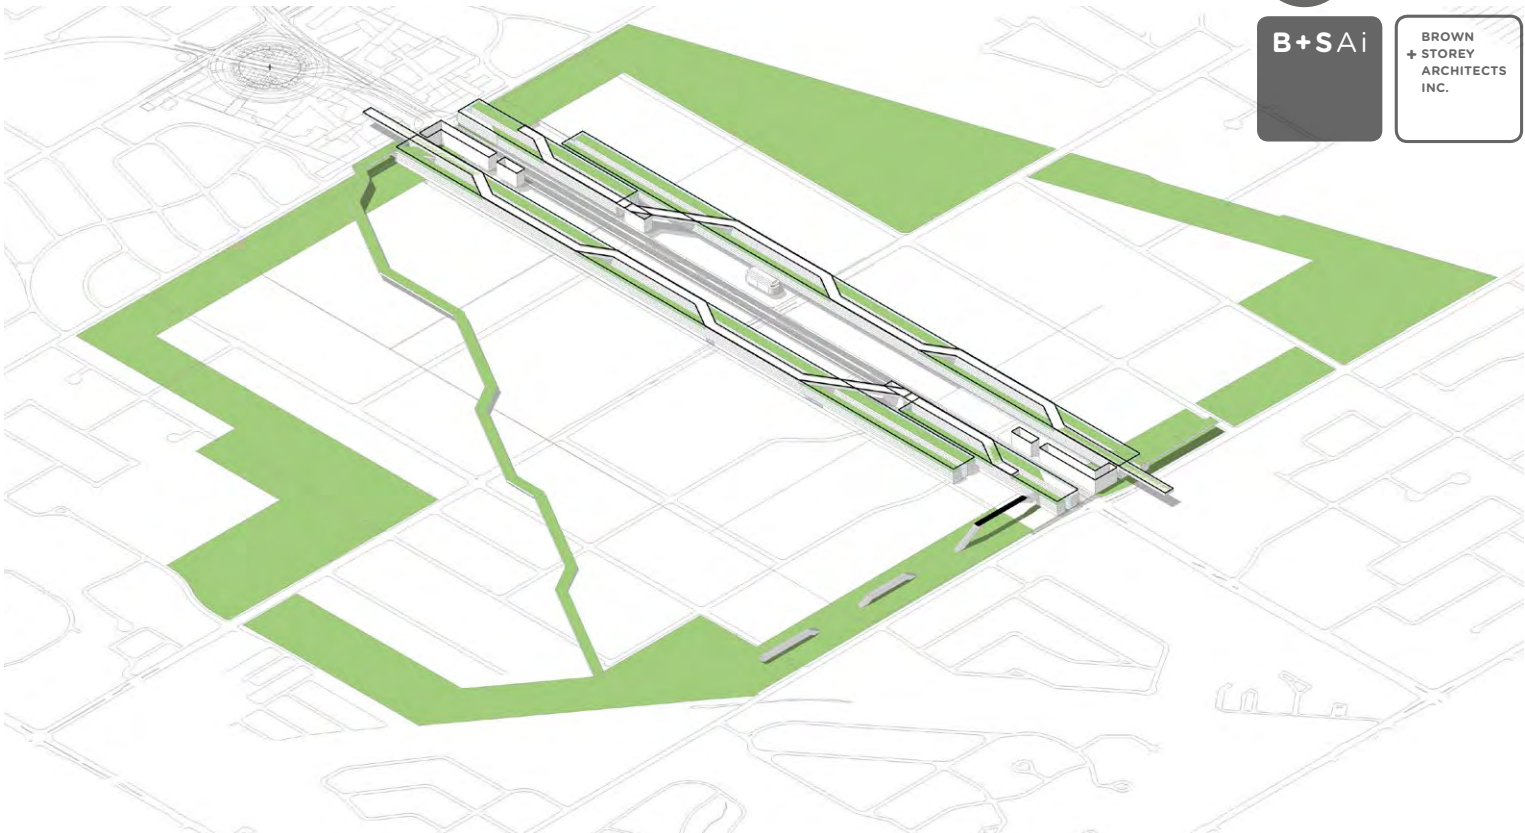

Floors 6-8

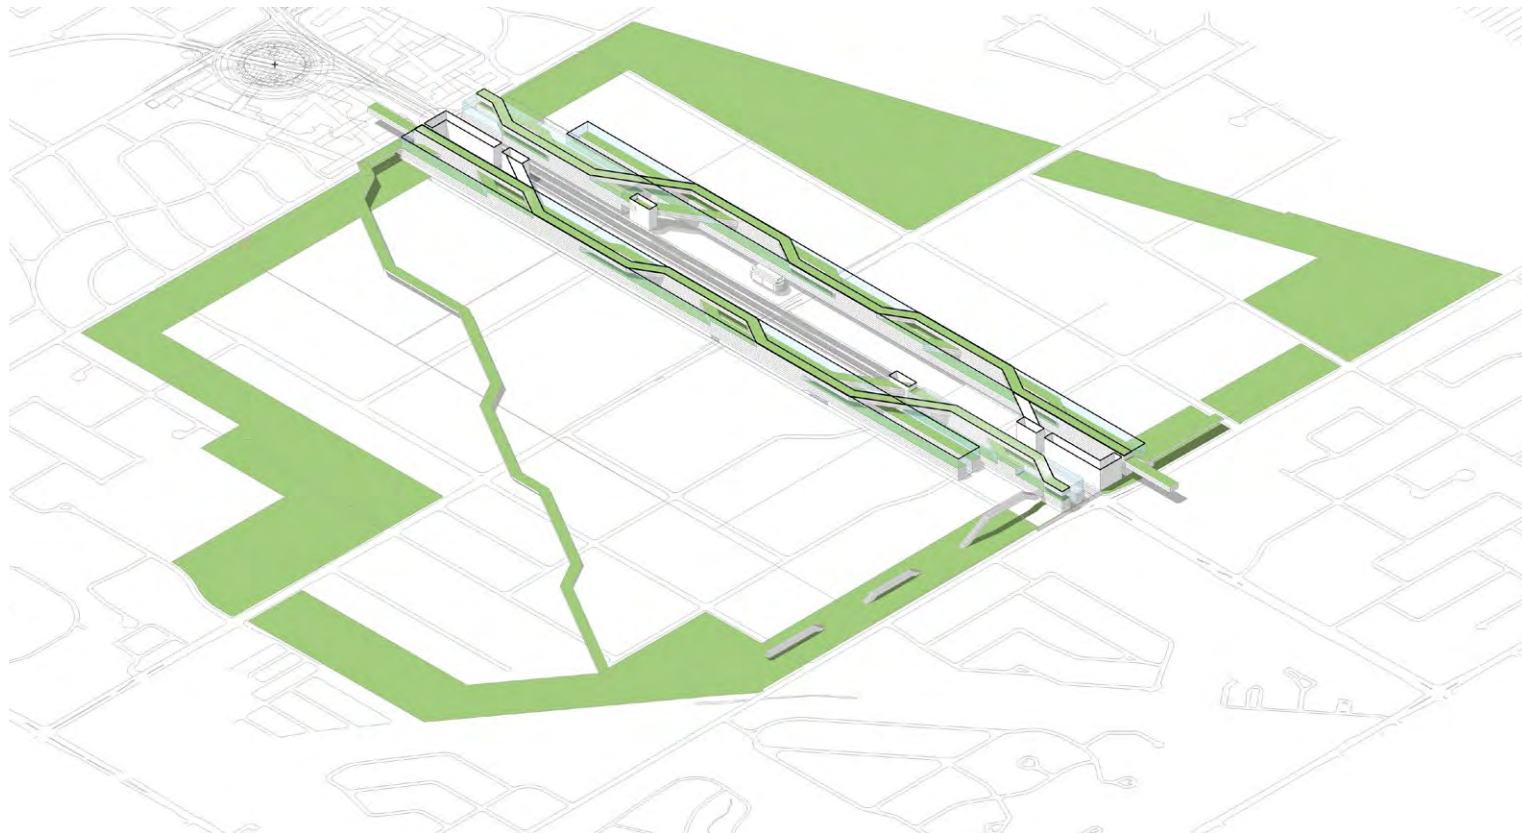


Floors 9-11

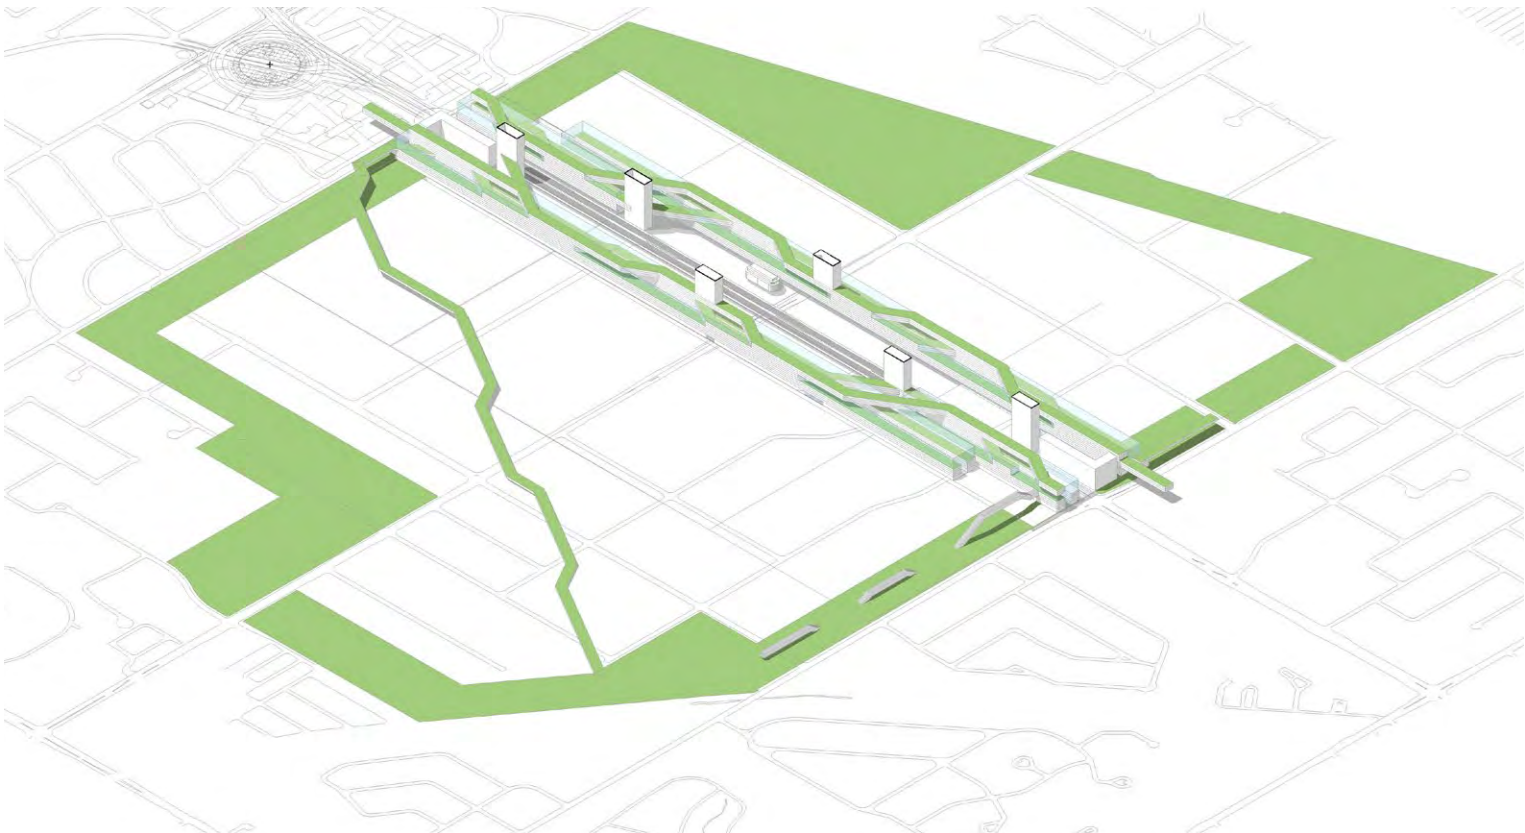

Floors 12-25




FRACTAL PATTERN

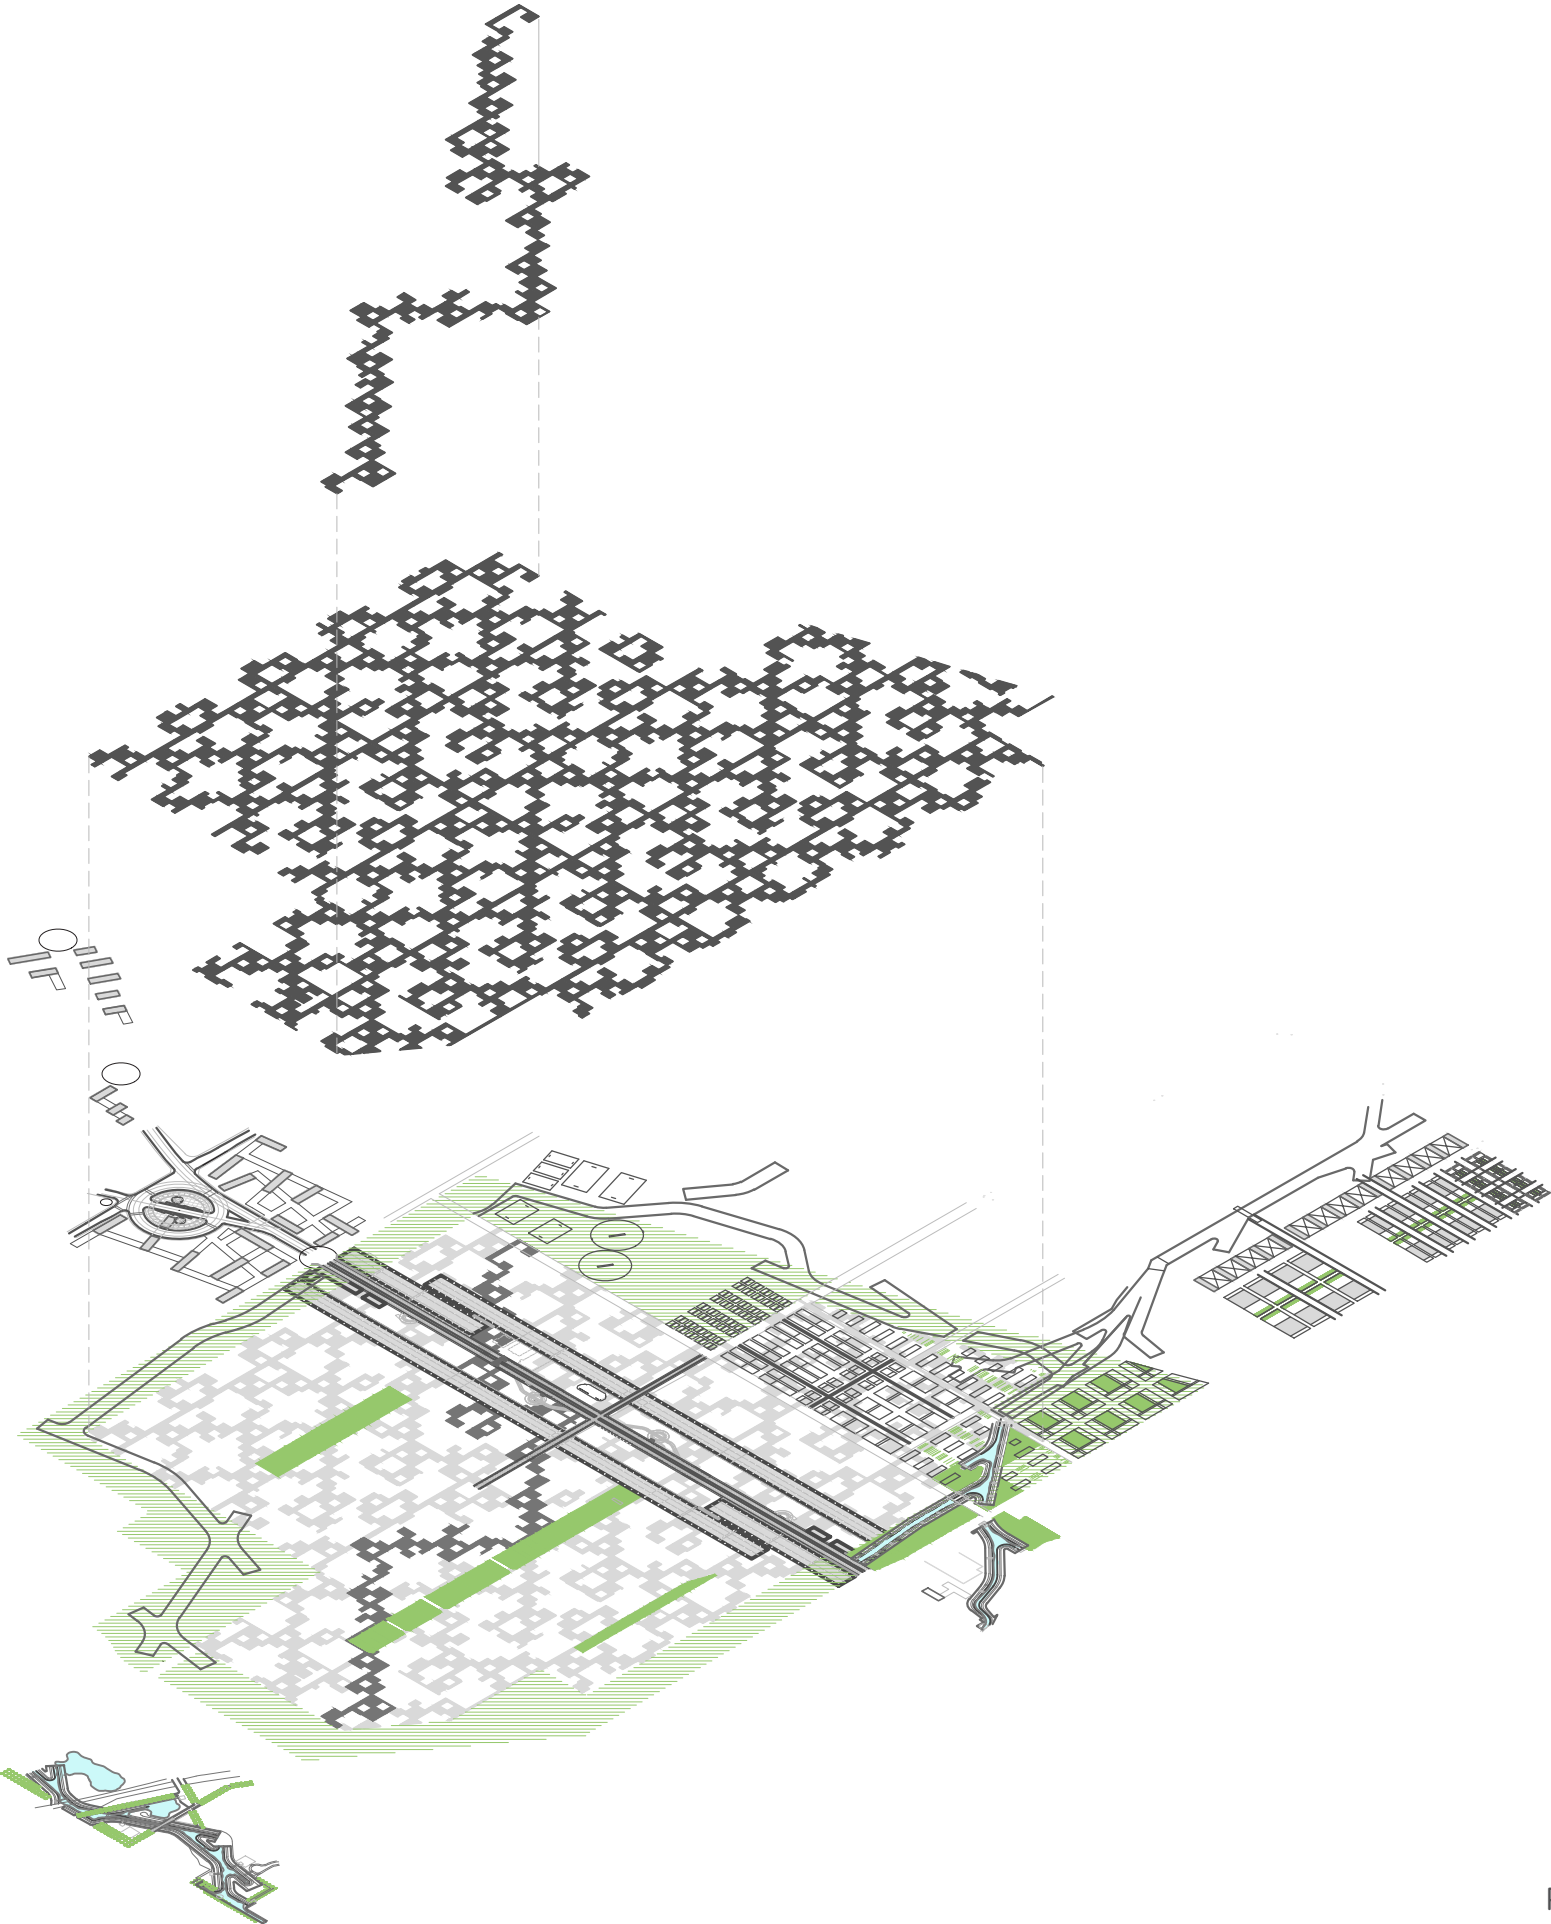


# PATCH WATERSHEDS


large-scale grading and earth work in favour of net positive ecosystem service at the watershed scale...

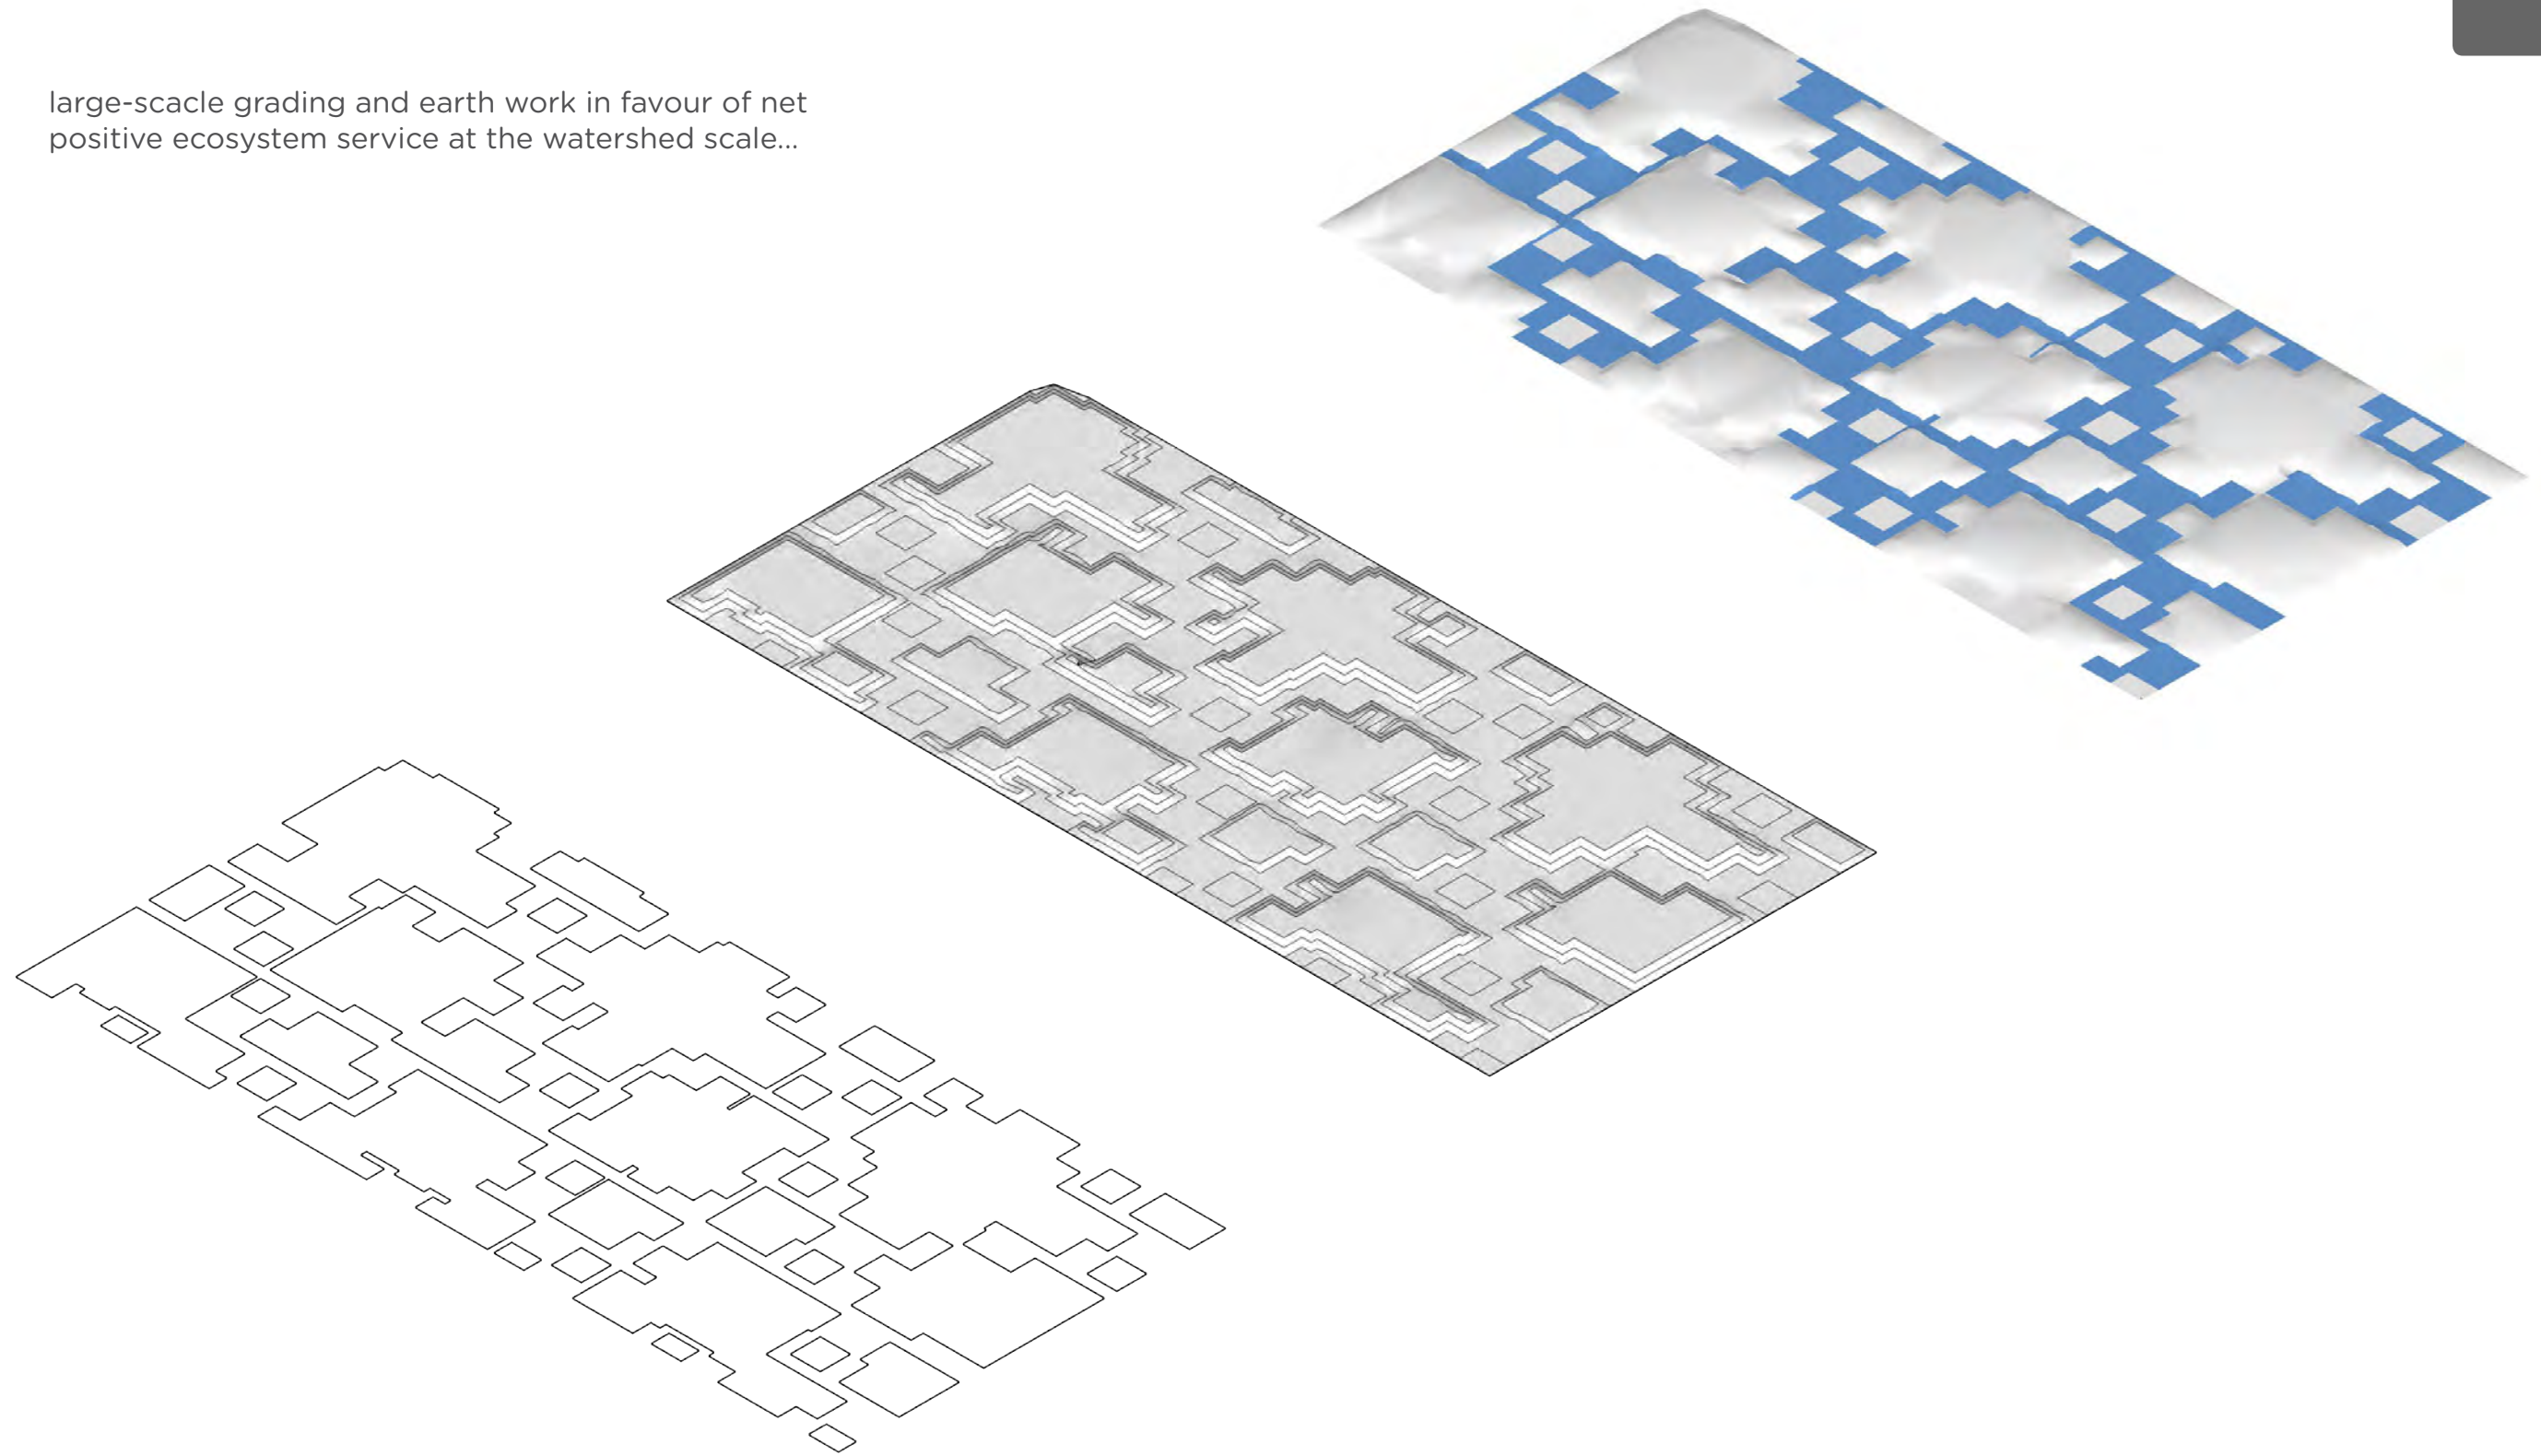



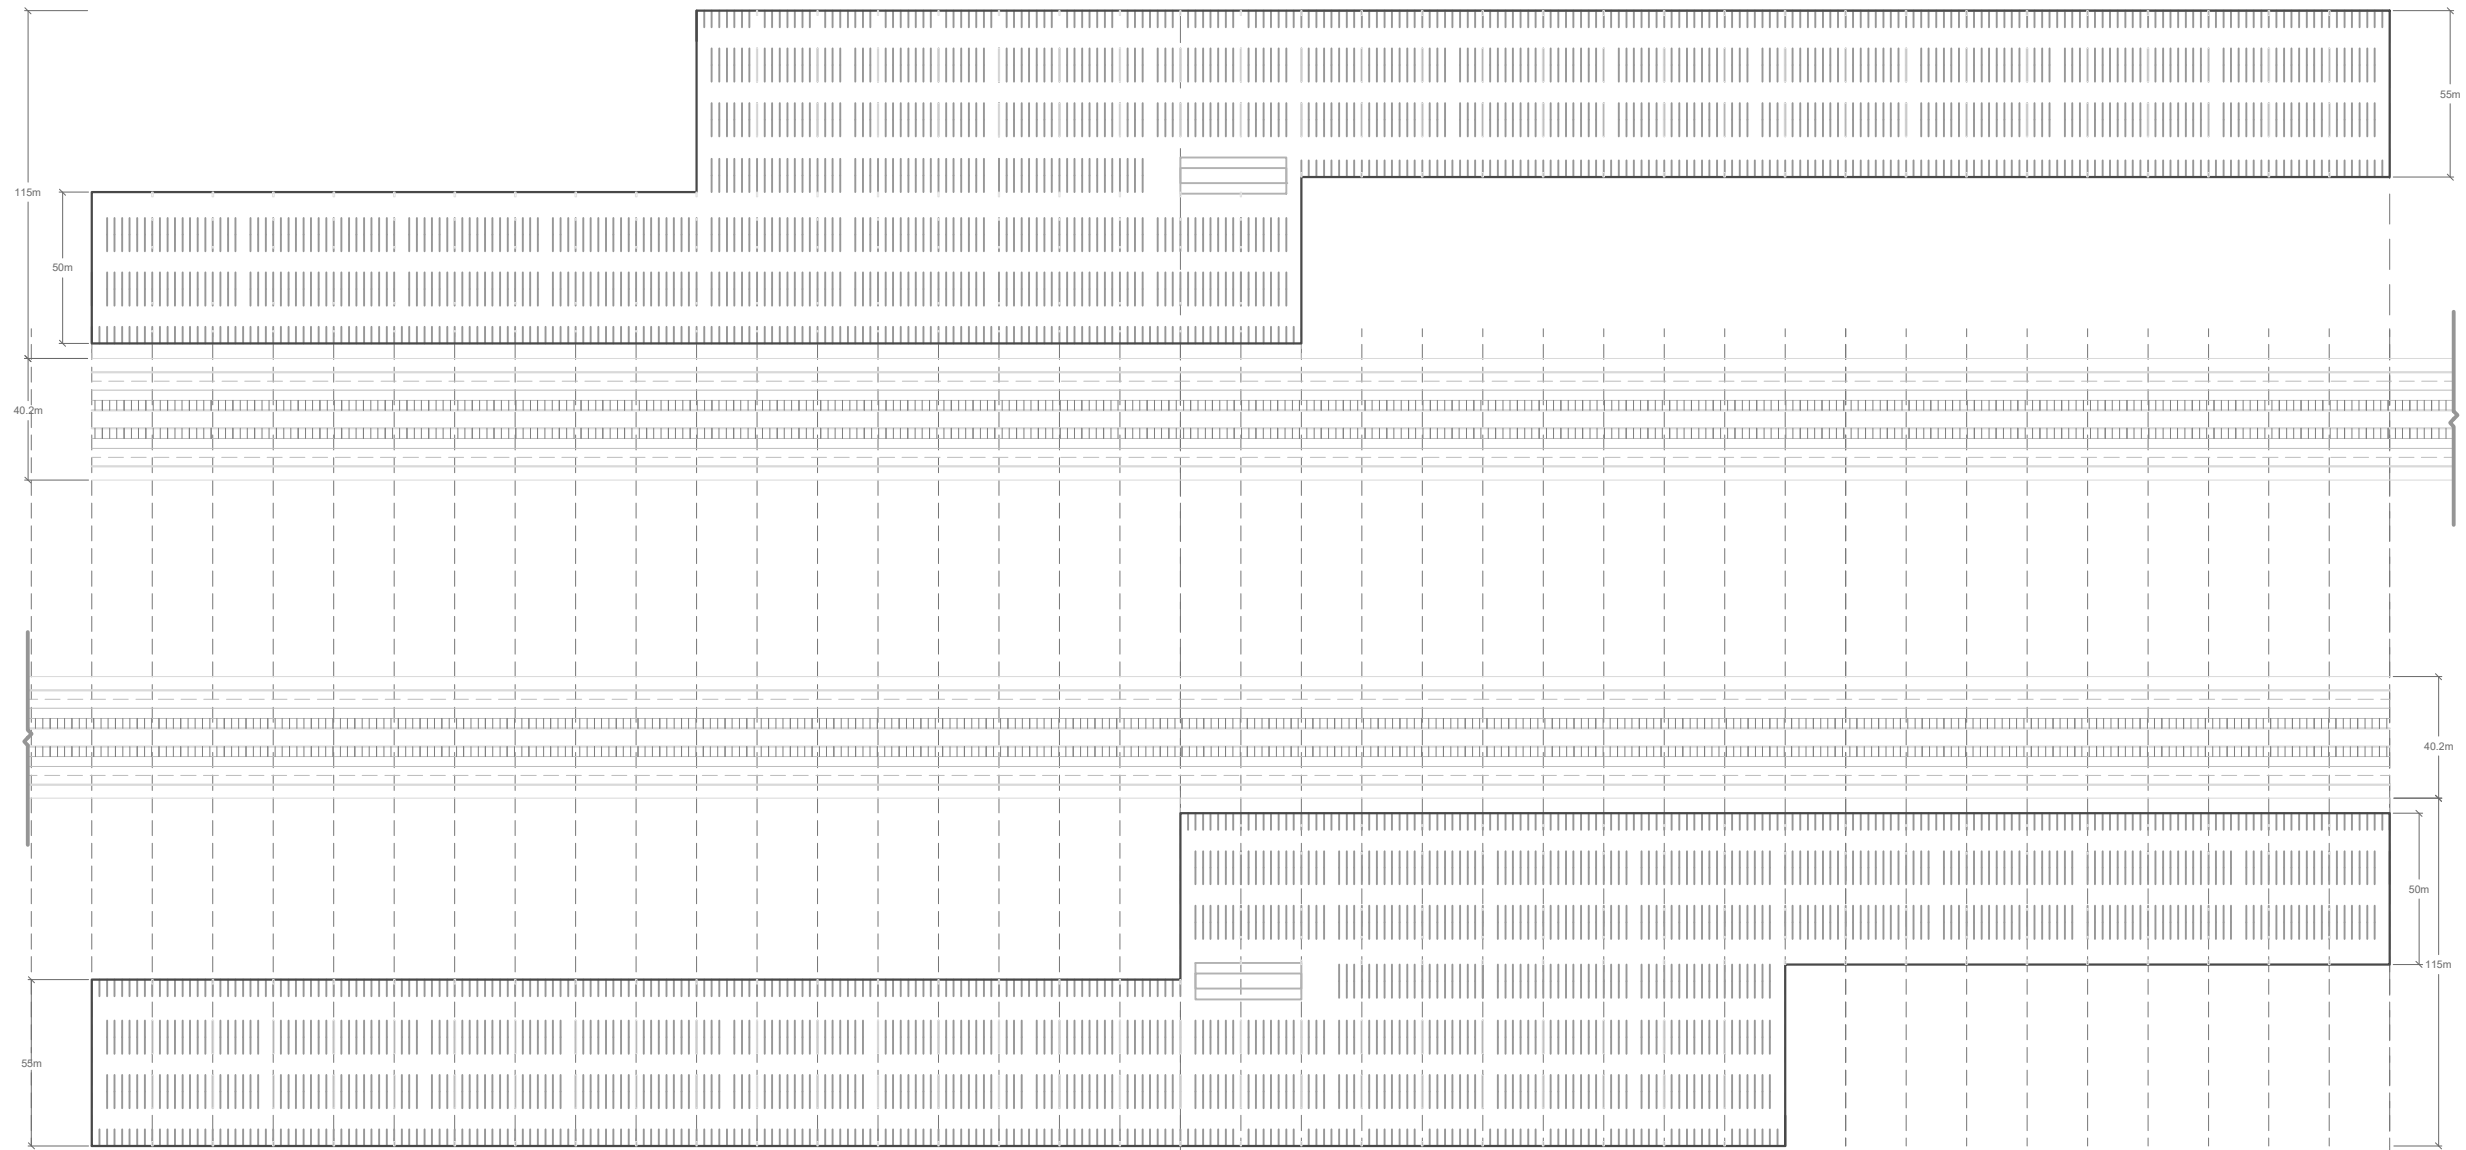


Underground Parking Plan  
Sc. 1 : 2500

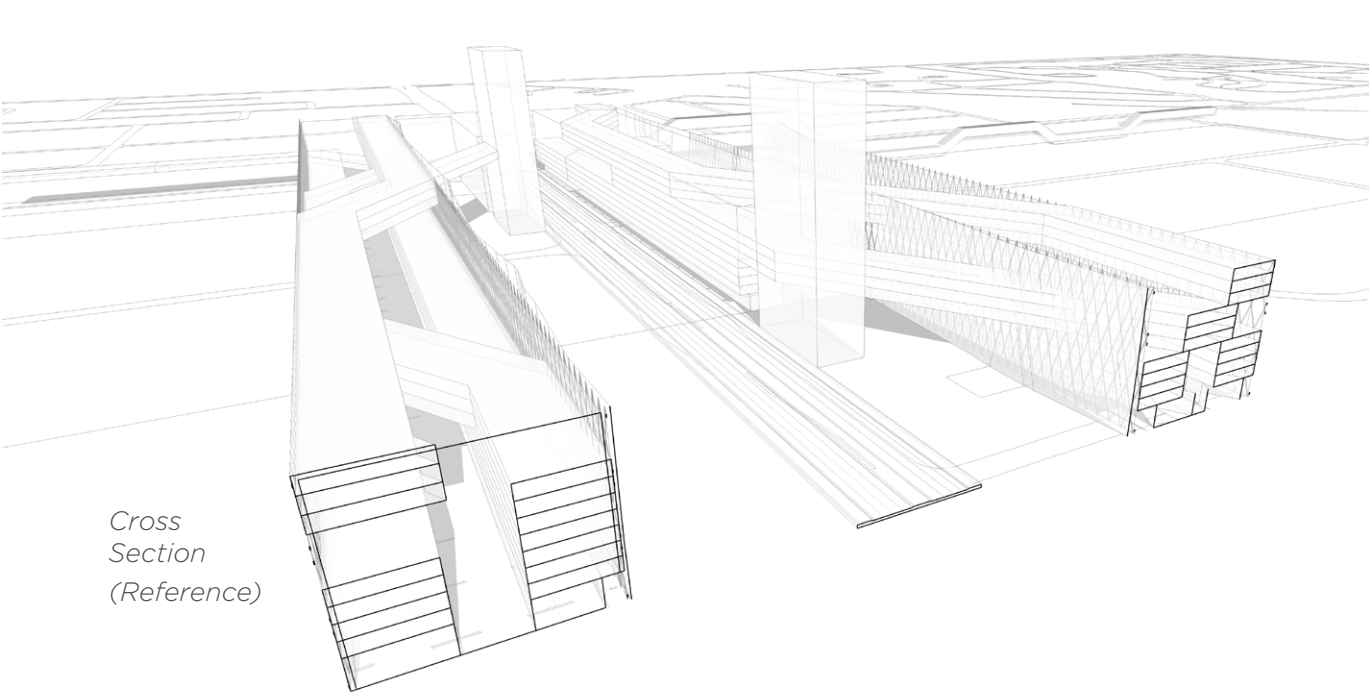

Cross  
Section  
(Reference)



SIDEWALK  
EASTBOUND VEHICLES  
EASTBOUND VEHICLES  
BRT  
LRT TRACKS  
LRT PLATFORM

Elevation Study

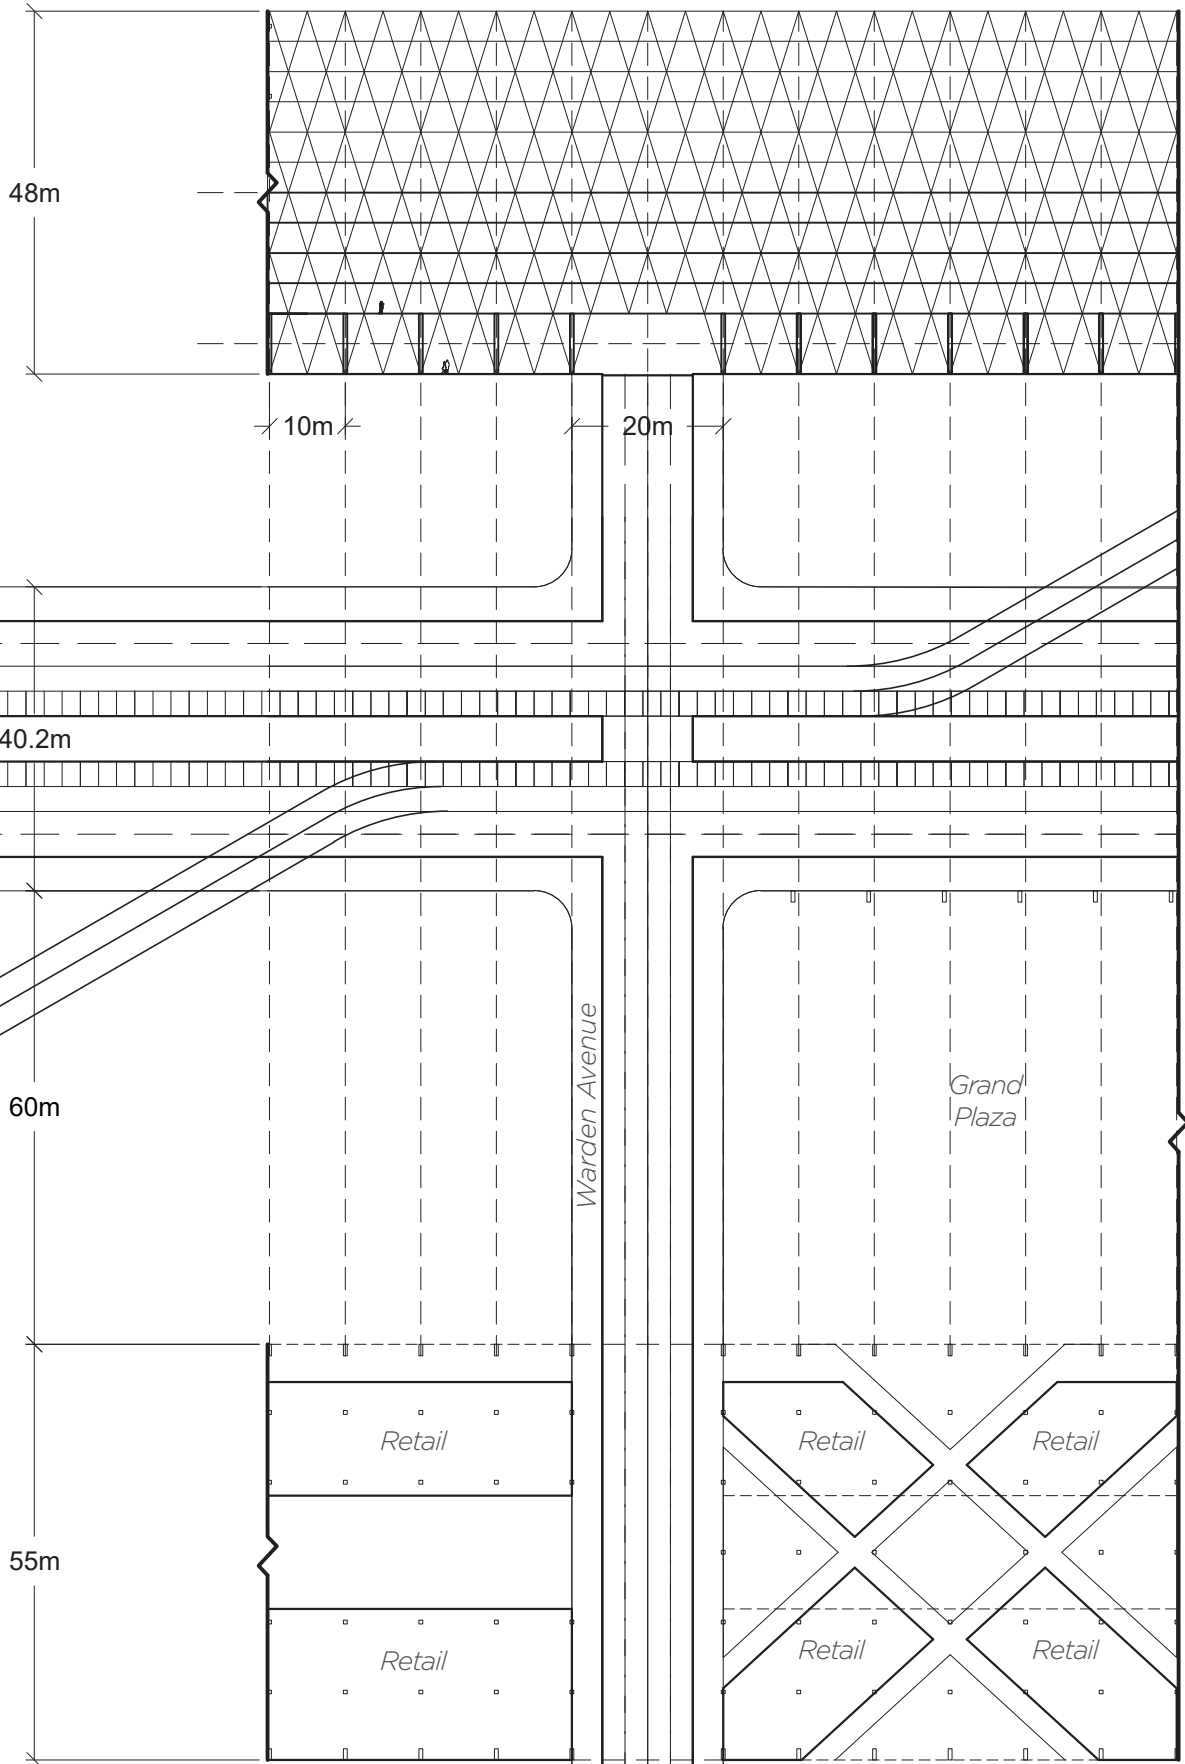



Ground Floor  
Study @  
Throughfare



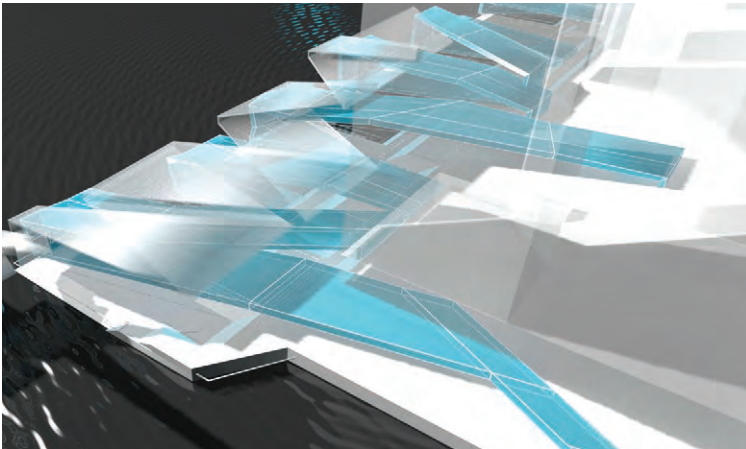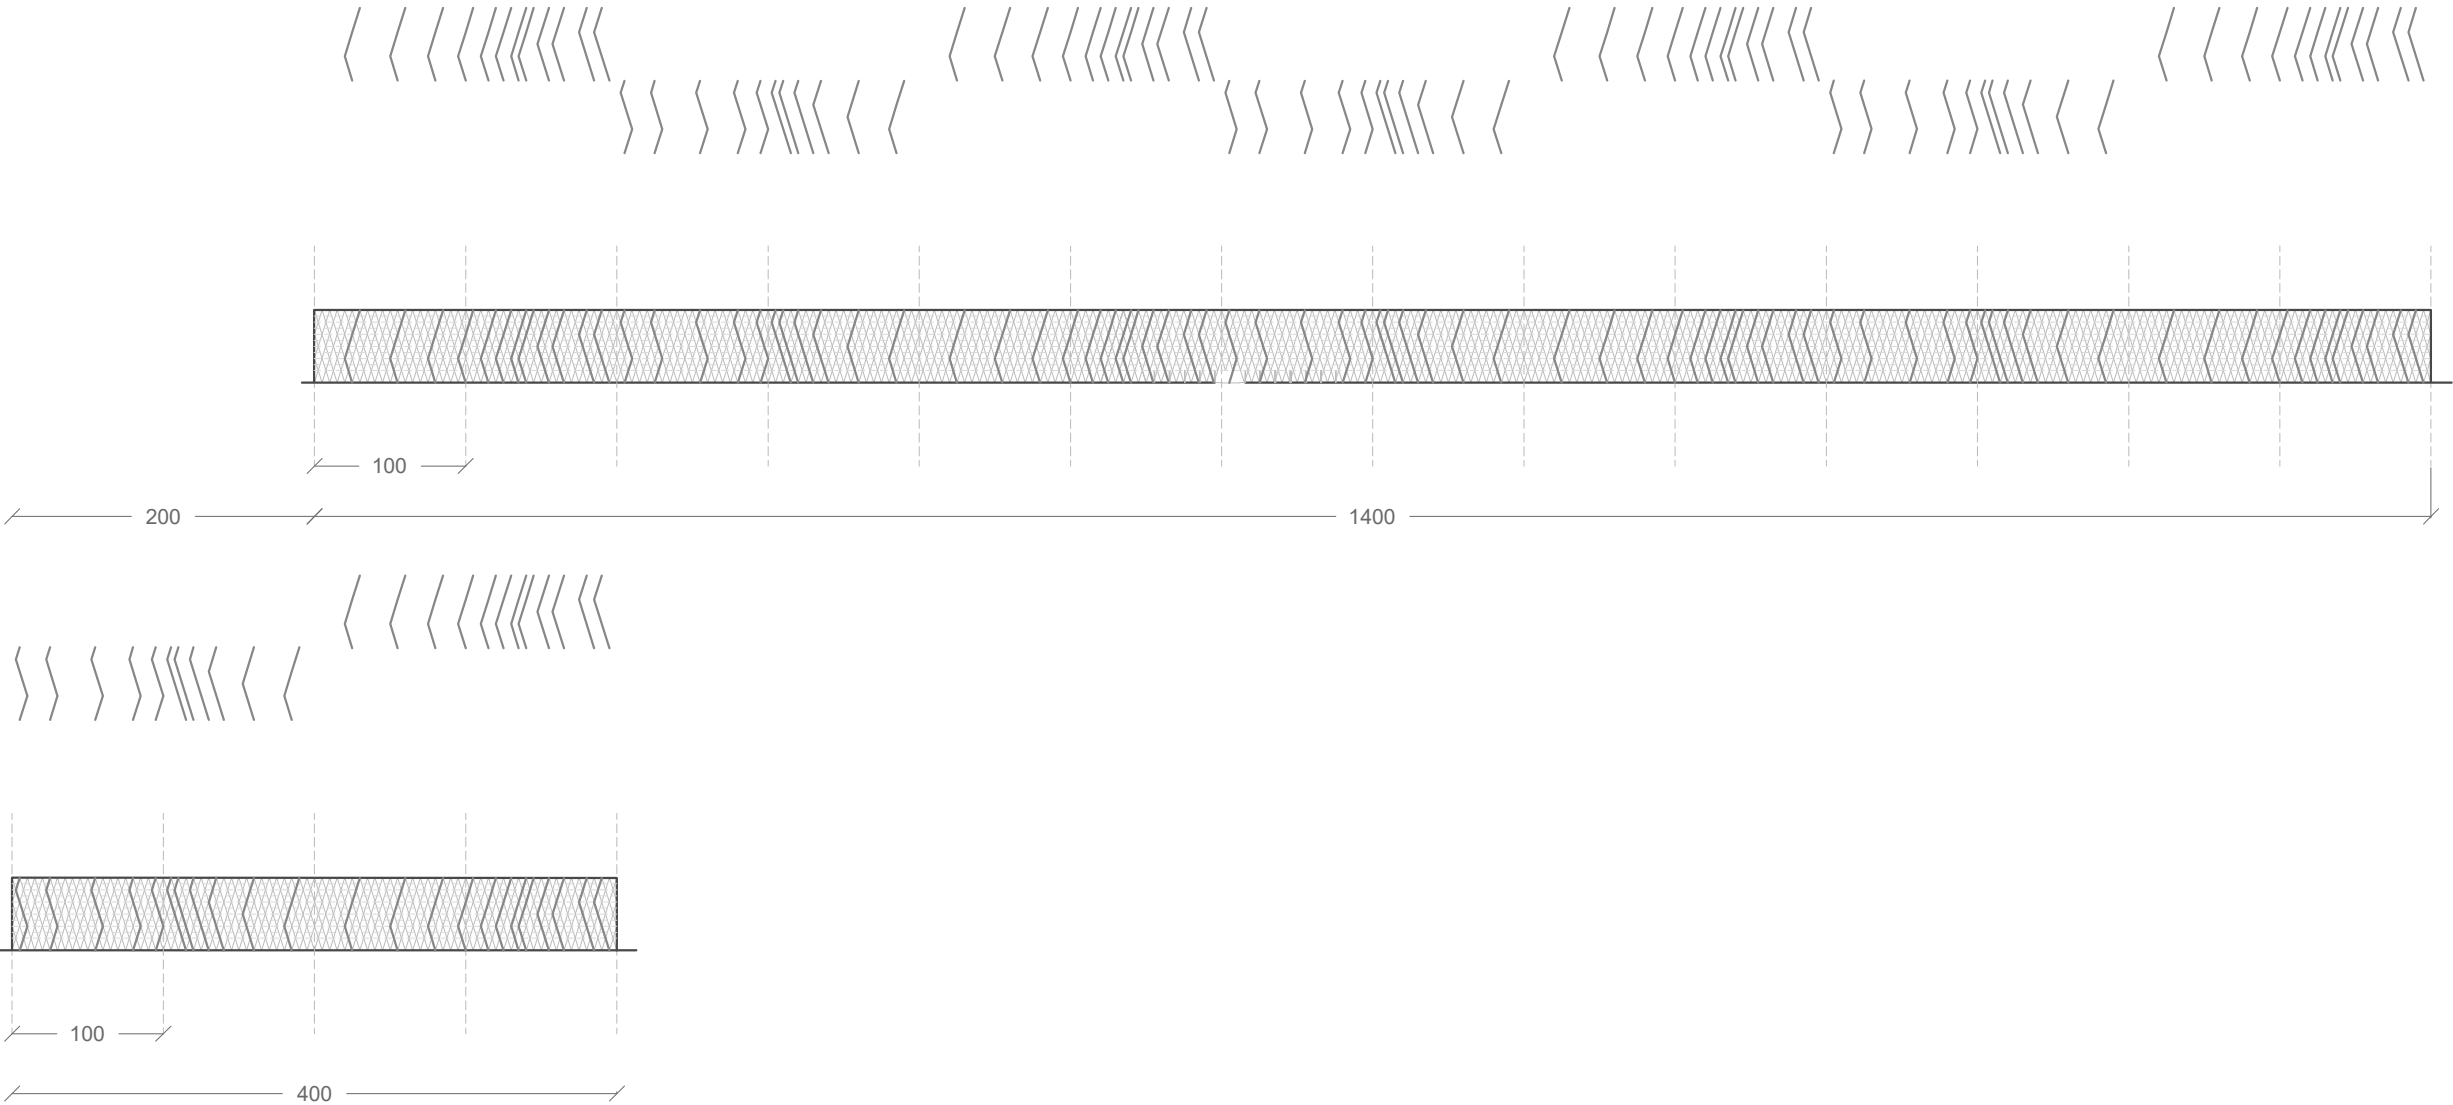


Screen Studies  
Sc. 1 : 5000




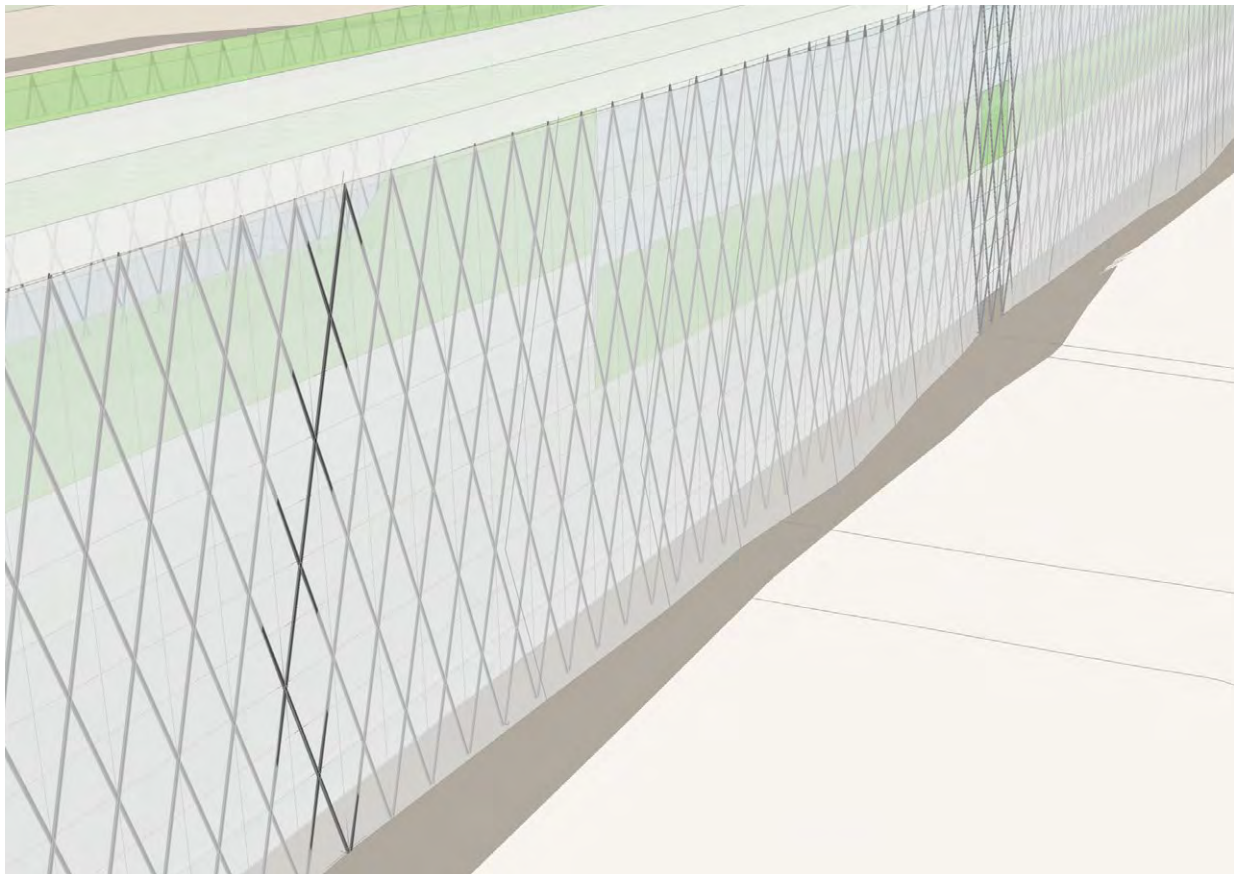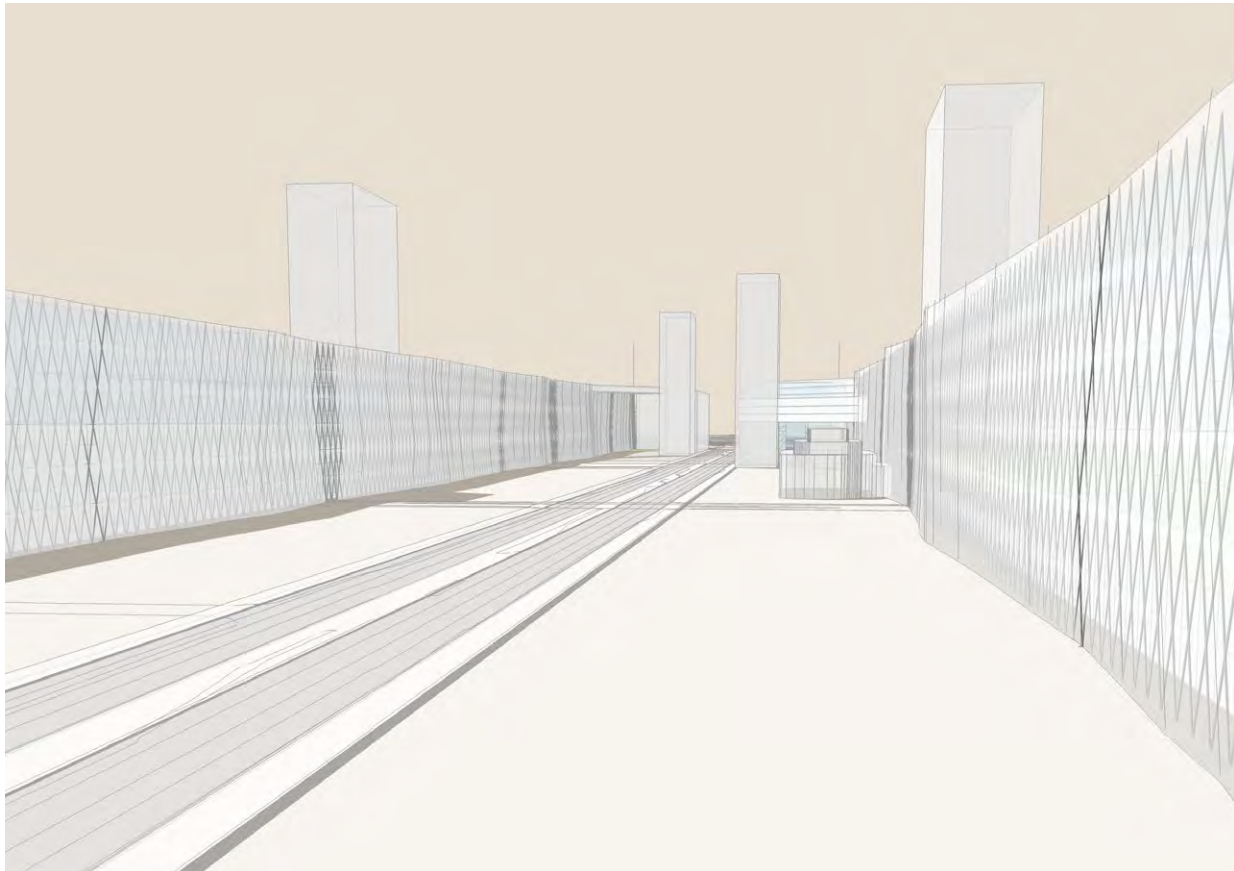

Screen Studies  
Sc. 1 : 500

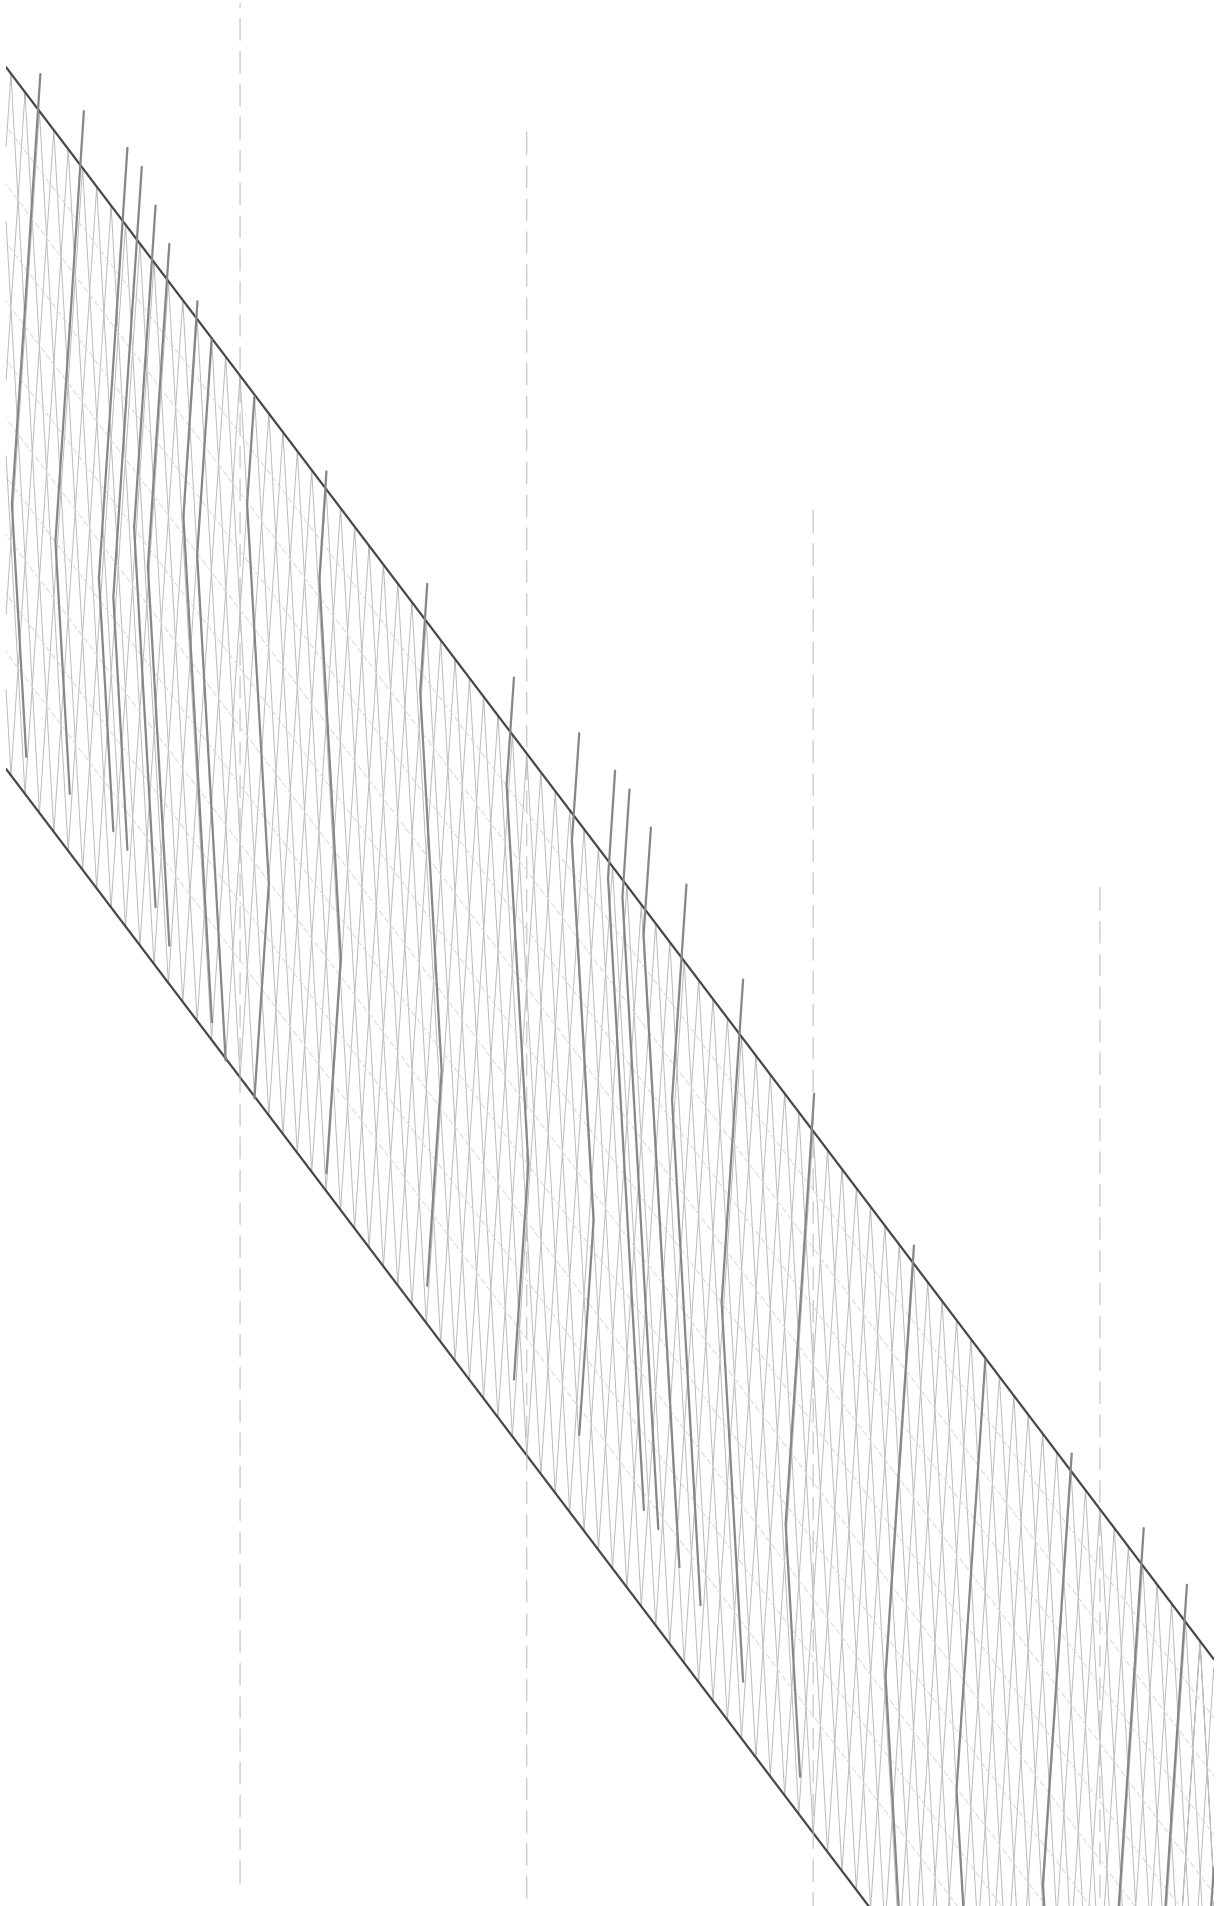

450

 

Screen  
Section





Geoffrey James, Toronto, pg. 2

caesera | gap | break | void | fold | geological | active | bifurcation | separation